

R.P.O. Vol. 1 Fol. 285

C.T. Vol. Fol.

Vesting Order No. S-767 of 2001


Beercootoolah

Ward of Savana Grande
County of Victoria

Cadastral Sheet (G.9.L & P) 64.B.
3/a

located @

Calloo

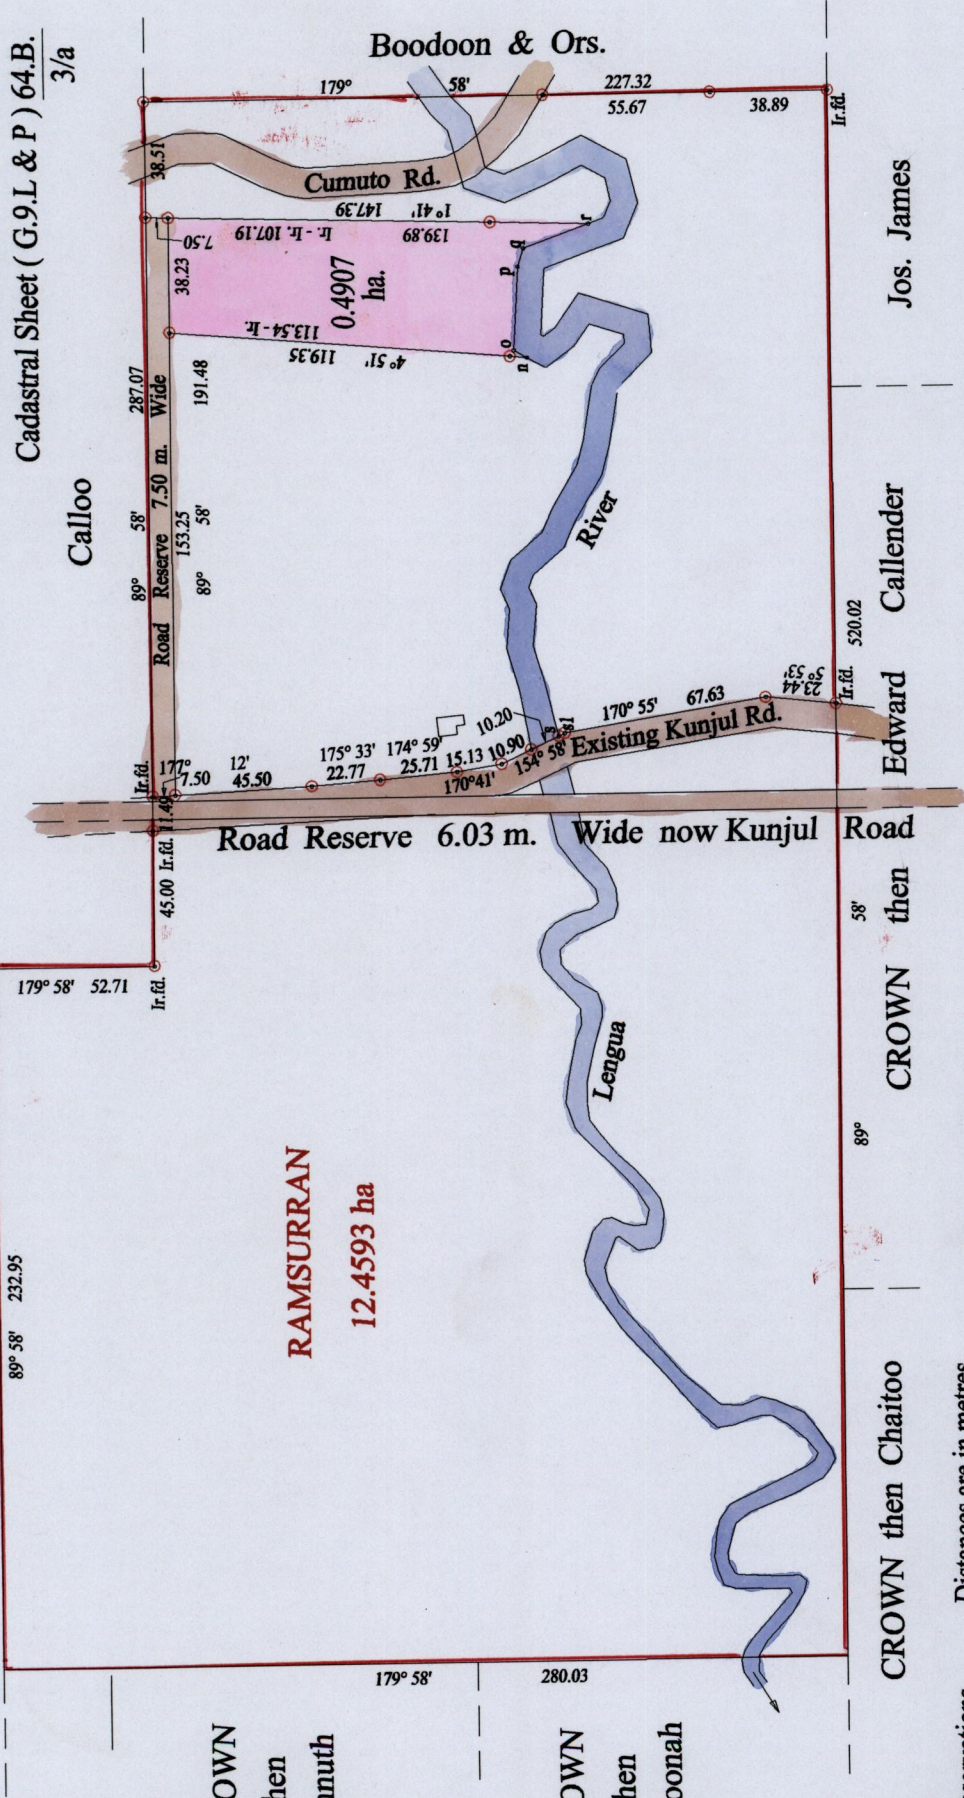

CROWN
then
Annuth

CROWN
then
Noonah

CROWN then Chaitoo

CROWN then

Edward

Callender

Jos. James

SCALE : 1:2500

Note: Bearings are cassini grid based on solar observations
 PLAN of a Parcel of land coloured pink in the Ward of Savana Grande
 Containing zero point four nine zero seven hectare
 Surveyed by me, with due authority, in August 2004 to be vested to J. Kumarsingh
 In accordance with Regulation 25 (1) of the Land Surveyors' Regulations 1998,
 I certify that this plan is correct.

Approved *[Signature]*
 Director of Surveys
 2006 12 13

o Denotes Iron put except stated otherwise.



Vide Bk. 327 fol. 96
 Vide Bk. 327 fol. 46

n - o 28° 46' 5.03
 o - p 93° 13' 27.87
 p - q 108° 13' 6.35
 q - r 159° 58' 23.16
 s - sl 154° 58' 2.31

Checked by *[Signature]*
 15/11/06

Entered on Trinidad & Tobago Land Surveyor 24.08 2006

1375/222