

1375 / 223 1375

located ②


R.P.O. Vol. 1 Fol. 285

C.T. Vol. Fol.

Vesting Order No. S-767 of 2001

Beercootoolah

Ward of Savana Grande  
County of Victoria  
Cadastral Sheet (G.9.L & P) 64.B.  
3/a

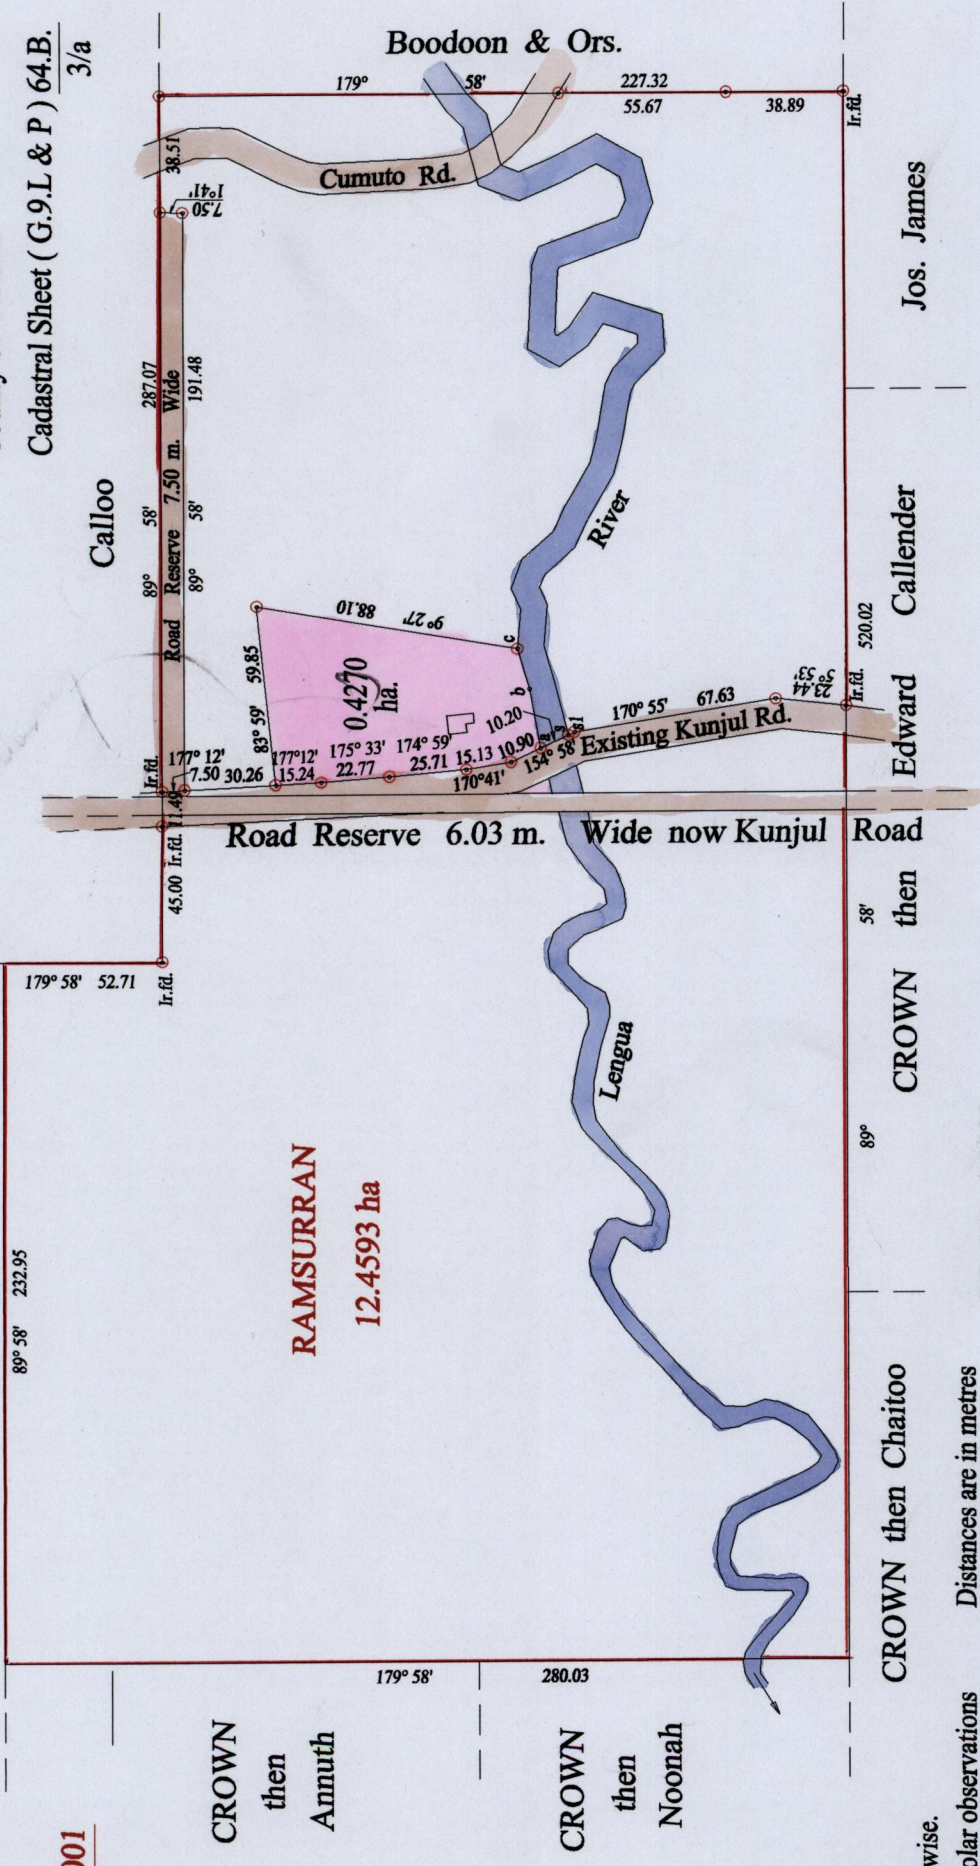

**RAMSURRAN**  
12.4593 ha

CROWN  
then  
Annuth

CROWN  
then  
Noonah

CROWN then Chaitoo

CROWN then

Edward

Callender

Jos. James

SCALE : 1:2500

Distances are in metres

Note: Bearings are cassini grid based on solar observations

PLAN of a Parcel of land coloured pink in the Ward of Savana Grande

Containing zero point four two seven zero hectare

Surveyed by me, with due authority, in August 2004 to be Vested to Joyce Kumarsingh

In accordance with Regulation 25 (1) of the Land Surveyors' Regulations 1998,


I certify that this plan is correct.

Approved .....  
Director of Surveys  
2006-10-13

○ Denotes Iron put except stated otherwise.

Checked by .....  
15/11/06

Entered on ..... Trinidad & Tobago Land Surveyor ..... 24.08.2006

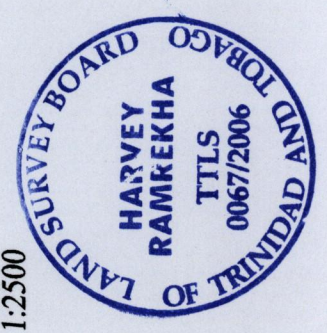

Vide Bk. 327 fol. 96  
Vide Bk. 327 fol. 46

a - b 79° 15' 20.00  
b - c 73° 40' 14.14  
s - sl 154° 58' 2.31