

Coated

1375


26

R.P.O. Vol. 700 Fol. 643

C.T. Vol. 2231 Fol. 229

Vide Bk. 649 fol 122

Cadastral Sheet H.3.A. 55C
Ward of Cocal
County of Nariva

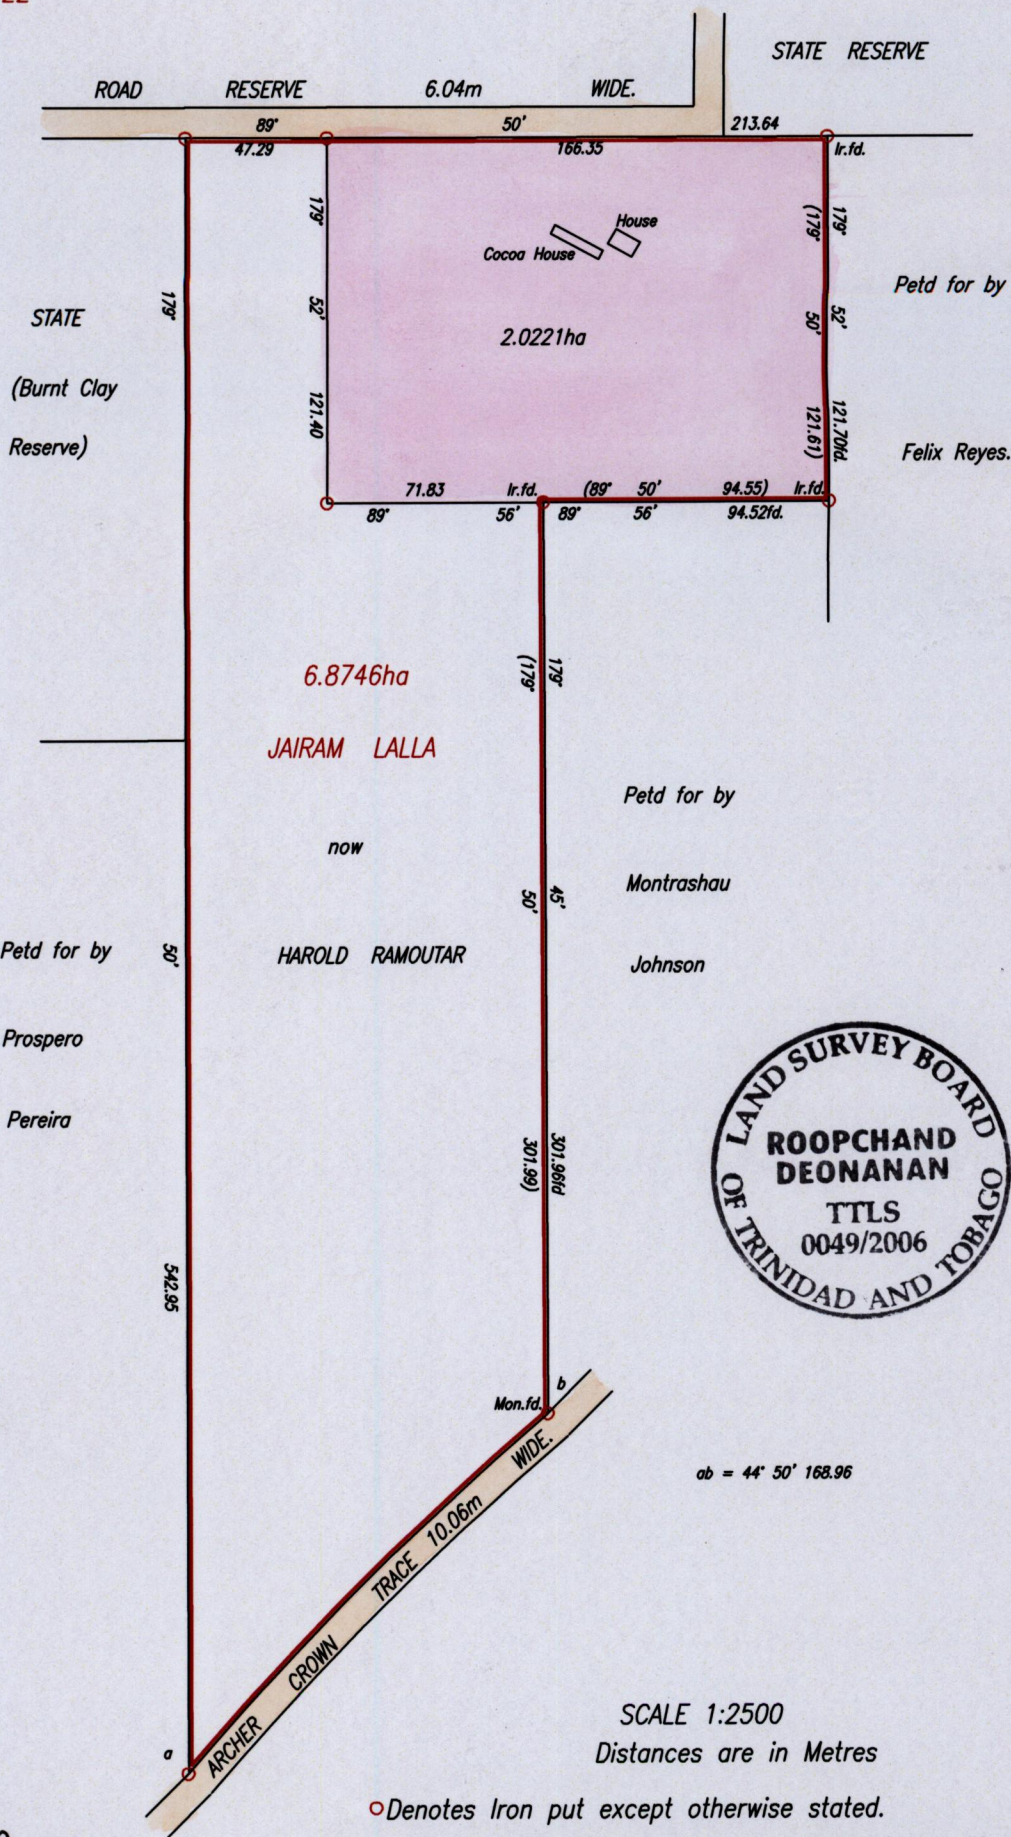

Approved

[Signature]
Director of Surveys
2006 6-26

PLAN of a Parcel of land coloured pink in the Ward of Cocal
Containing two point zero two two one hectares.
Surveyed by me, with due authority, in September, 2005
In accordance with Regulation 25(1) of the Land Surveyors' Regulations 1998,
I certify that this plan is correct.

Checked by *[Signature]* 21/6/06 *[Signature]*

Entered Trinidad & Tobago Land Surveyor *[Signature]* 16th June 2006
PATH = EV700 D:\Drawings05\HRamoutar.dwg.