

R.P.O. Vol. 22 Fol. 513
C.T. Vol. 2648 Fol. 315

Cadastral Sheet D.2.H. 23F
4/b


Ward of Chaguanas

County of Caroni


Munroe Road

Located
16

STATE
then Ramdath & Others

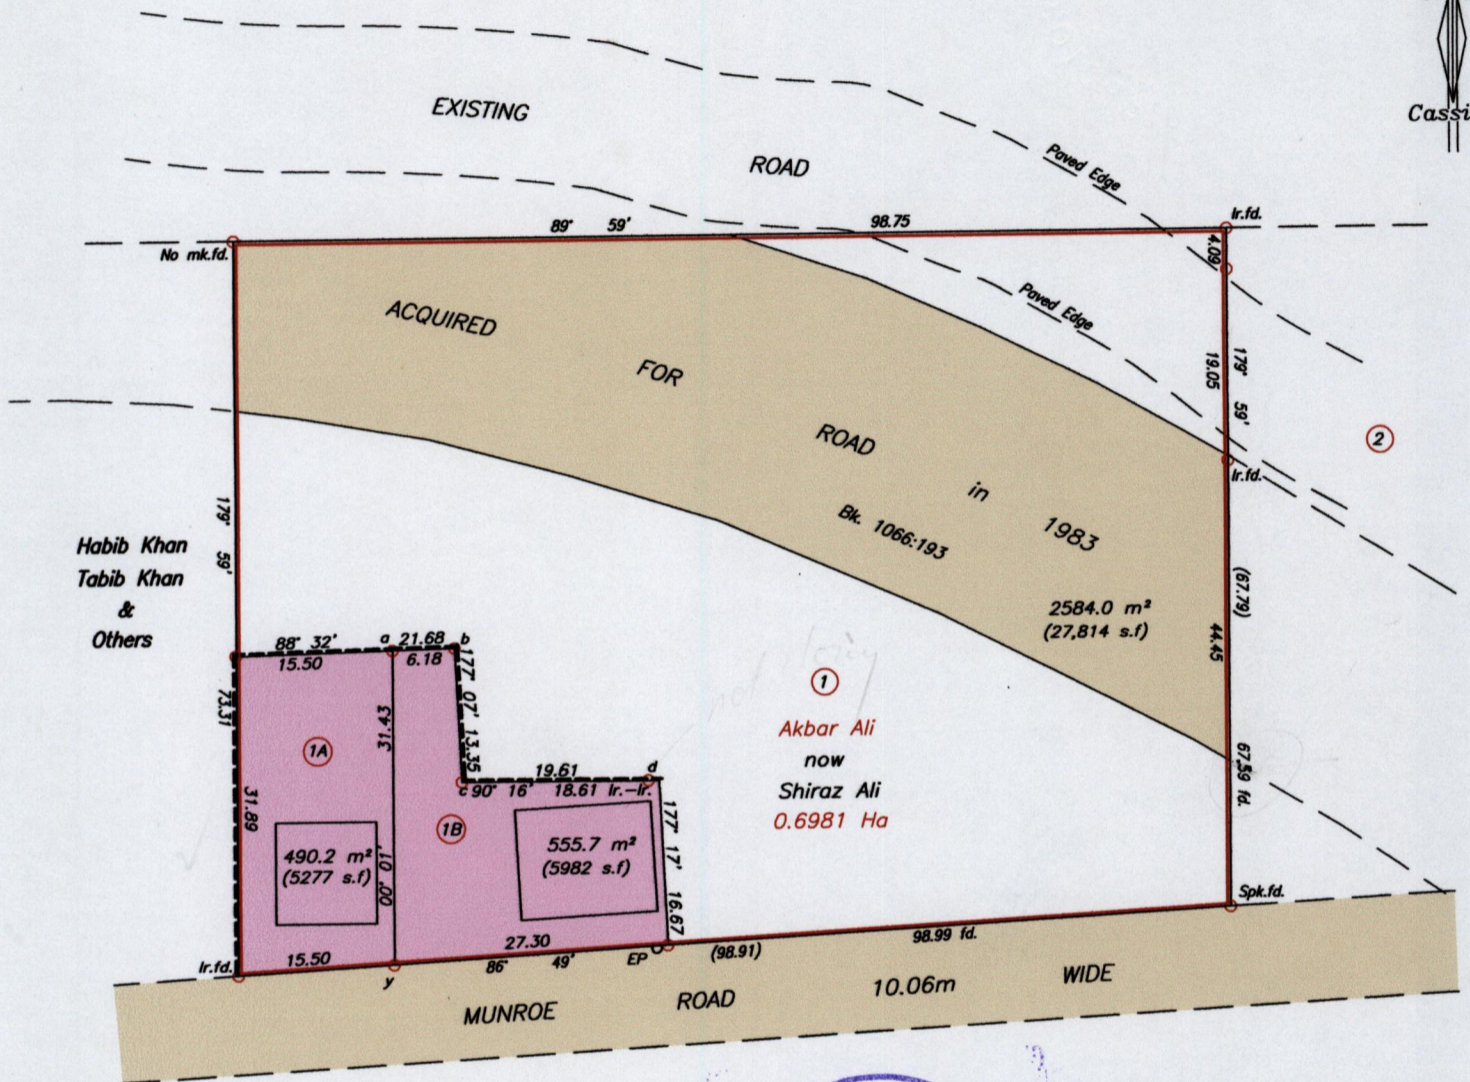

Approved *[Signature]*
Director of Surveys
2006.6.30

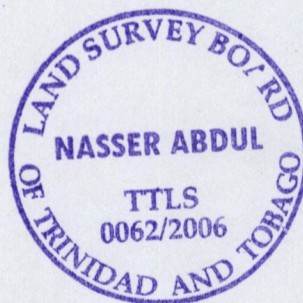

Bk. 1128:205			
Station	Bearing	Distance	Station
Ir.put y	87° 21'	26.17	EP

SCALE 1/750
Distances are in metres

o Denotes Ir.put unless otherwise stated

Bearings are Cassini Grid based on Solar Observations

PLAN of 2 Parcels of land coloured pink in the Ward of Chaguanas
Containing together one thousand and forty five point nine square metres

Surveyed by me, with due authority, in September 2004 for Nazad Ali

In accordance with Regulation 25 (1) of the Land Surveyors' Regulations 1998,
I certify that this plan is correct.

Checked by *[Signature]*
Entered on.....

[Signature]
.....

Trinidad & Tobago Land Surveyor *10th June*2006