


U.P.R.N.
R.P.O. Vol. 8
C.T. Vol. 3654
C.T. Vol 5632 Fol 53

Fol. 269
Fol. 465

Ward of Diego Martin
County of St. George
Cadastral Sheet A.19.C. 12F
2/d

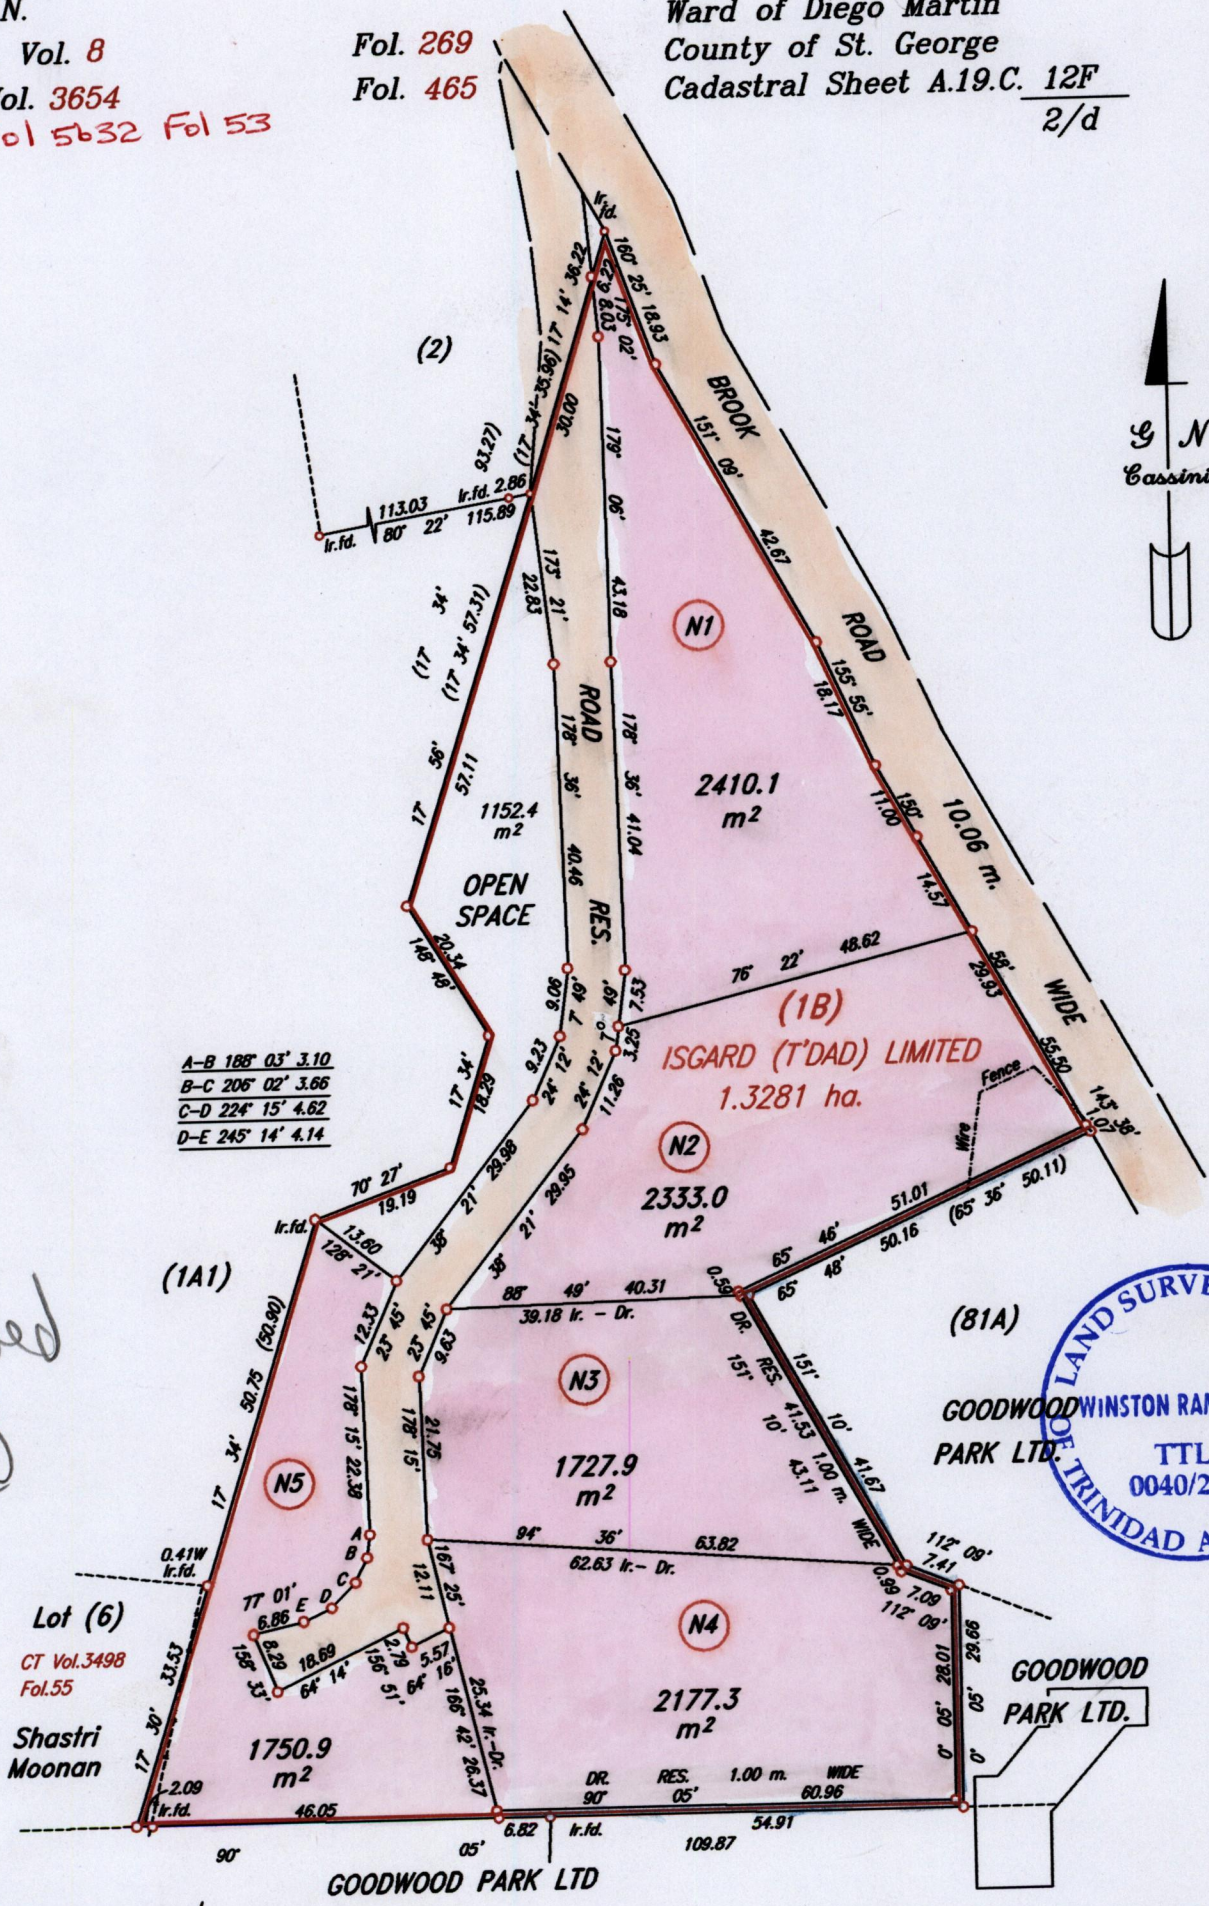

Located
19



Approved
[Signature]
Director of Surveys

SCALE:- 1 : 1000

○ Denotes Iron put, except otherwise stated.
Distances are in metres

Bearings are based on Solar Observations.
Note: To obtain compass bearings subtract 4 minutes
PLAN of 5 Parcels of land coloured pink in the Ward of Diego Martin
Containing together one point zero three nine nine hectares.
Surveyed by me, with due authority, in Nov. - Dec. 2002
In accordance with Regulation 25 (1) of the Land Surveyors' Regulations 1998,
I certify that this plan is correct.

Checked by *[Signature]* 21/6/06

[Signature] T.T.L.S.

Entered..... Trinidad and Tobago Land Surveyor *[Signature]* 9th May 2006