


R.P.O. Vol Fol.
C.T. Vol 3816 Fol. 293
U.P.R.N. No.

Cadastral Sheet D.13.N. 44A
Ward of Montserrat 2/c
County of Caroni

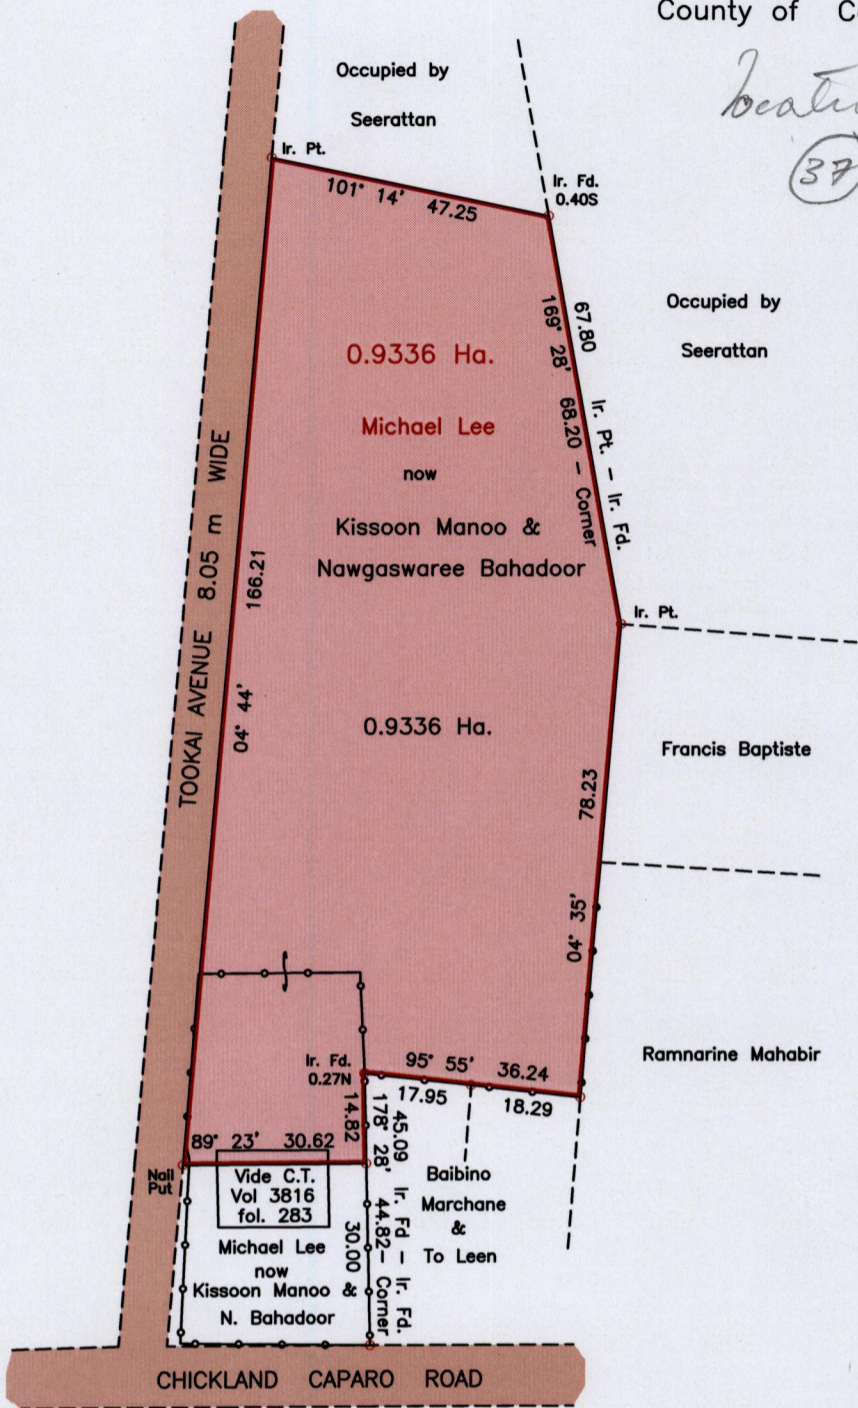

beated
(37)

Approved... *[Signature]*
Director of Surveys
2006.7.14

Vide Bk: 1198 fol. 26 & 30

SCALE 1 : 1250

o Denotes Iron Found unless otherwise stated.
Bearings are Cassini Grid, based on Solar Observations.

Distances are in metres.

[Symbol] Chain link fence


PLAN of a Parcel of land coloured pink in the Ward of Montserrat.

Containing Zero point Nine Three Three Six Hectare.

Redefined by me, with due authority in September 2005.

In accordance with Regulation 25 (1) of the Land Surveyors' Regulations 1998,

I Certify that this plan is correct.

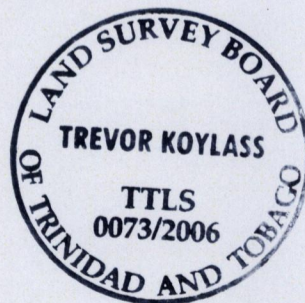

Checked by... *[Signature]*
Entered on.....

[Signature]
Trinidad and Tobago Land Surveyor

30th June 2006.