


1375


43

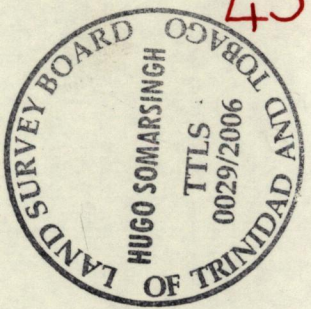

Cadastral Sheet (D.2 H.) 23F
Ward of Chaguanas
County of Caroni

located
(18)

U.P.R.N. No.....
R.P.O. Vol 25 Fol 229
C.T. Vol 3023 Fol 469
See PLAN N.N. 52
Bk. 1197 Fol 131

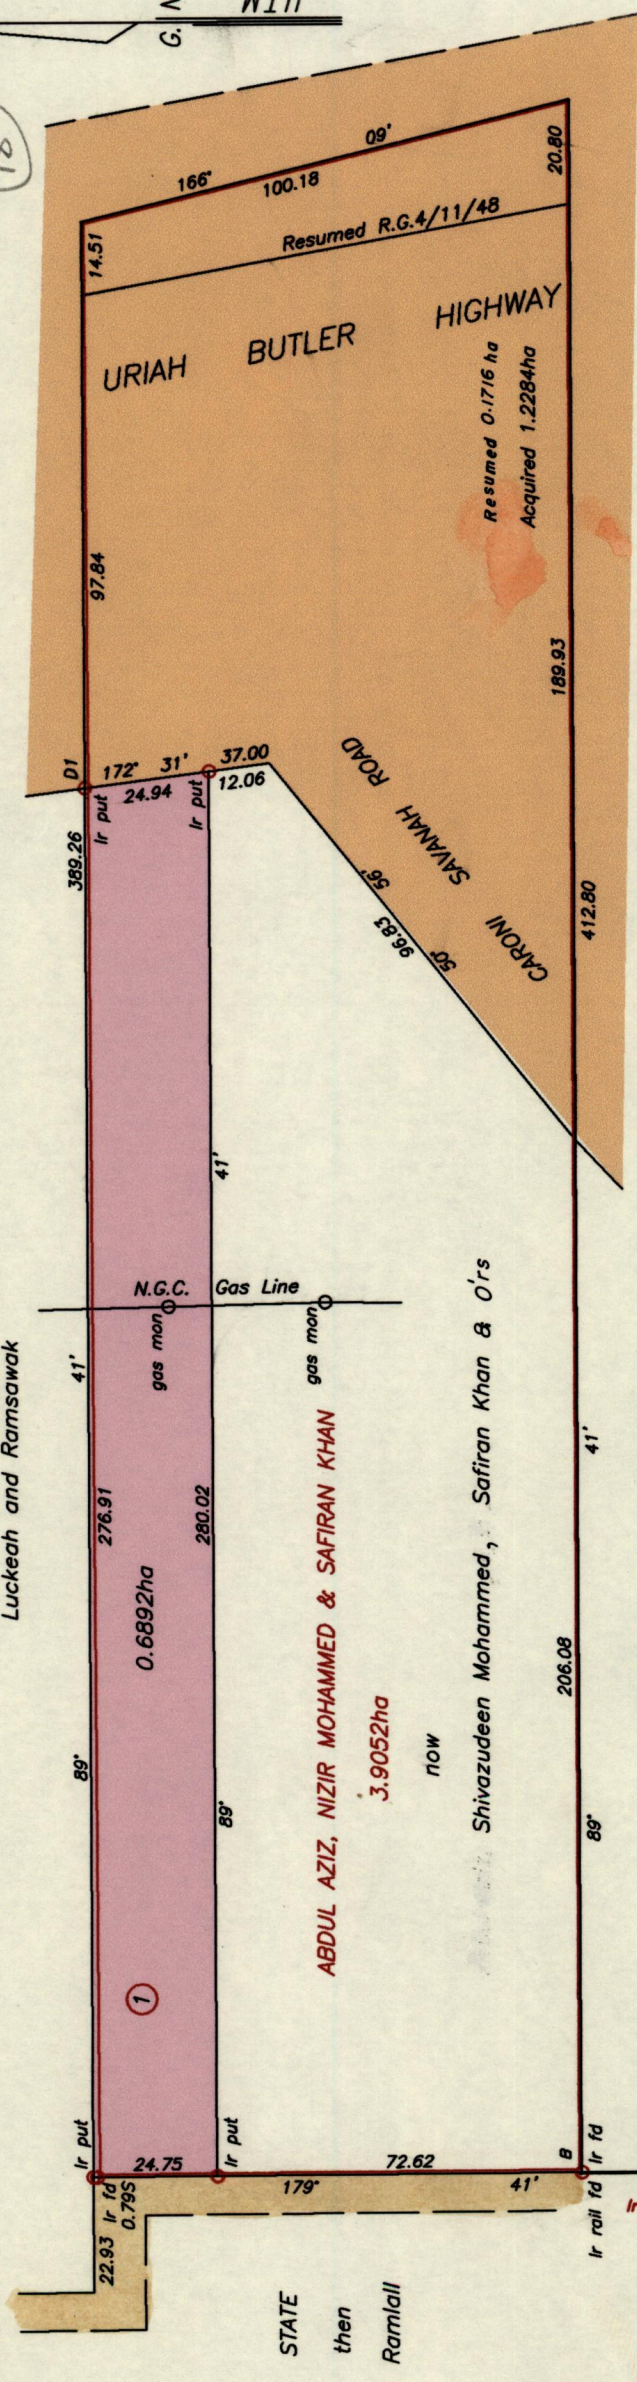

SCALE 1/1500
Distances are in metres

Approved: *[Signature]*
Director of Surveys
2006.7.14

Bearings are U.T.M. Grid based on Solar Observations
Note To obtain Cassini bearings add 18 minutes
Plan of a Parcel of land coloured pink in the Ward of Chaguanas
Containing zero point six eight nine two hectare
Surveyed by me, with due authority in November 1998
In accordance with Regulation 25 (1) of the Land Surveyors' Regulations 1998, I certify that this plan is correct.
Checked by: *[Signature]* 21/6/06
Entered on:
Trinidad and Tobago Land Surveyor: *[Signature]* 21/6/06

