

1375



74

R.P.O Vol. Fol.  
C.T Vol. 3341 Fol. 319  
U.P.R.N.....  
CANAAN

Cadastral Sheet I.21.C  
Ward of Tobago  
Parish of St. Patrick

Vide plan in Bk.1289 Fol..32

located ①

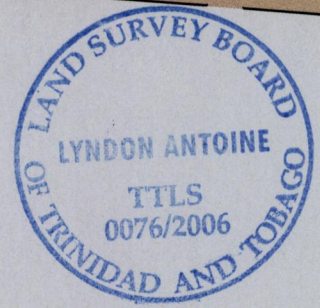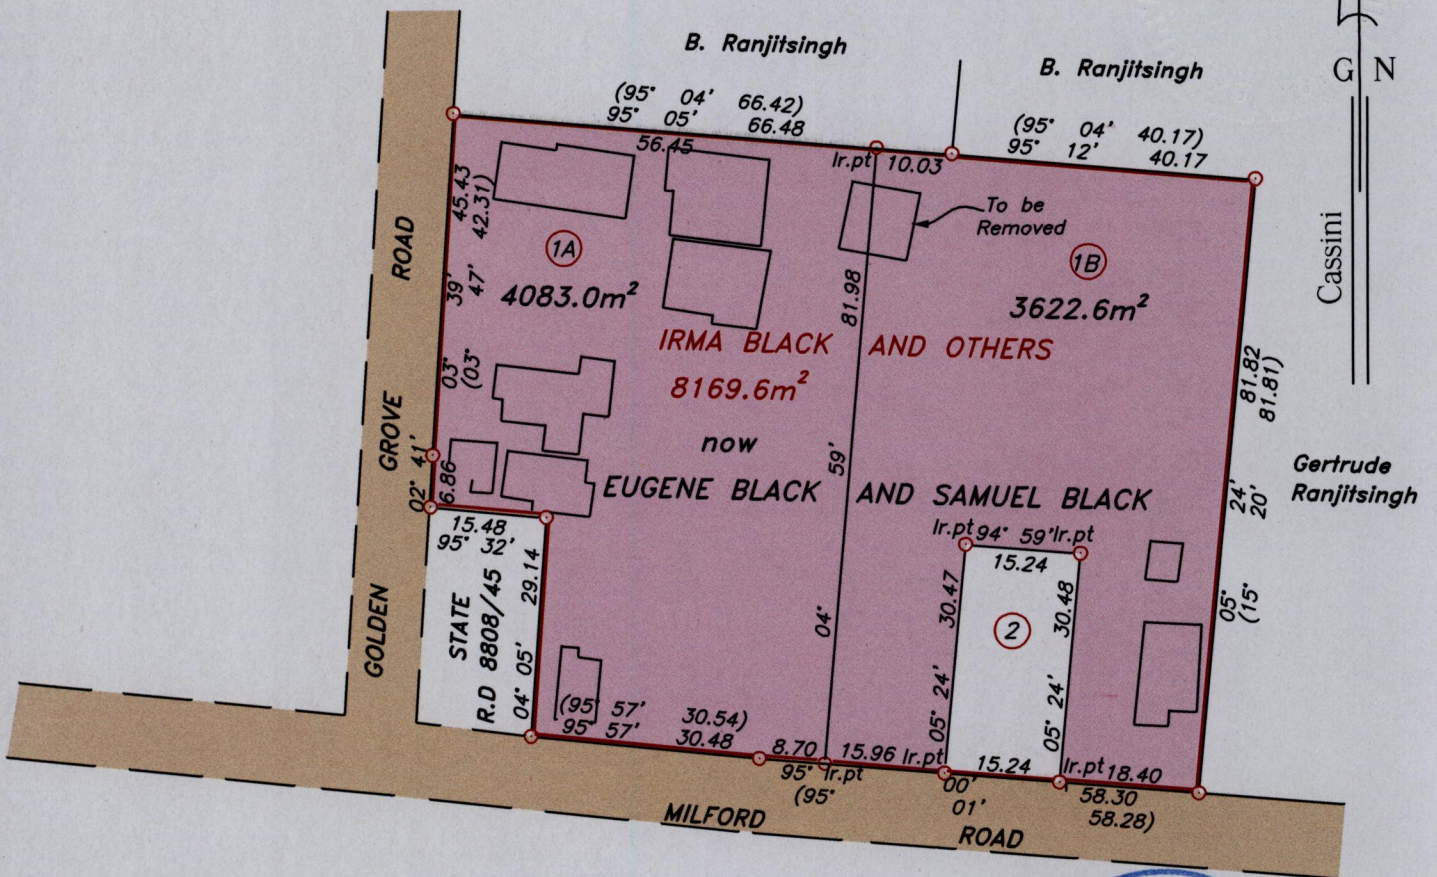

located ②

Approved *[Signature]*  
Director of Surveys  
2006. 9.20

○ Denotes iron found, except otherwise stated.

Bearings are grid based on solar observations

Distances are in metres

SCALE 1:1000

PLAN of 2 parcels of land coloured pink in the Ward of Tobago  
Containing together seven thousand seven hundred and five point six square metres.  
Surveyed by me, with due authority on 20th January 2005

In accordance with Regulation 25 (1) of the Land Surveyors' Regulations 1998, I certify that this plan is correct.

Checked by *[Signature]* 25/7/06  
Entered.....

*[Signature]*  
Trinidad & Tobago Land Surveyor..... 3rd July..... 2006.

path: \\Main\04Survey\B131\KBLACK.DWG