

R.P.O. Vol.182

C.T. Vol.

U.R.P.N.

Fol.59



Fol.

Cadastral Sheet C.22.J. 25F/2/a

Ward of Manzanilla
County of St. Andrew

Bk.1124 Fol.75

Bk.1189 Fol.167

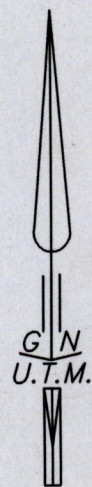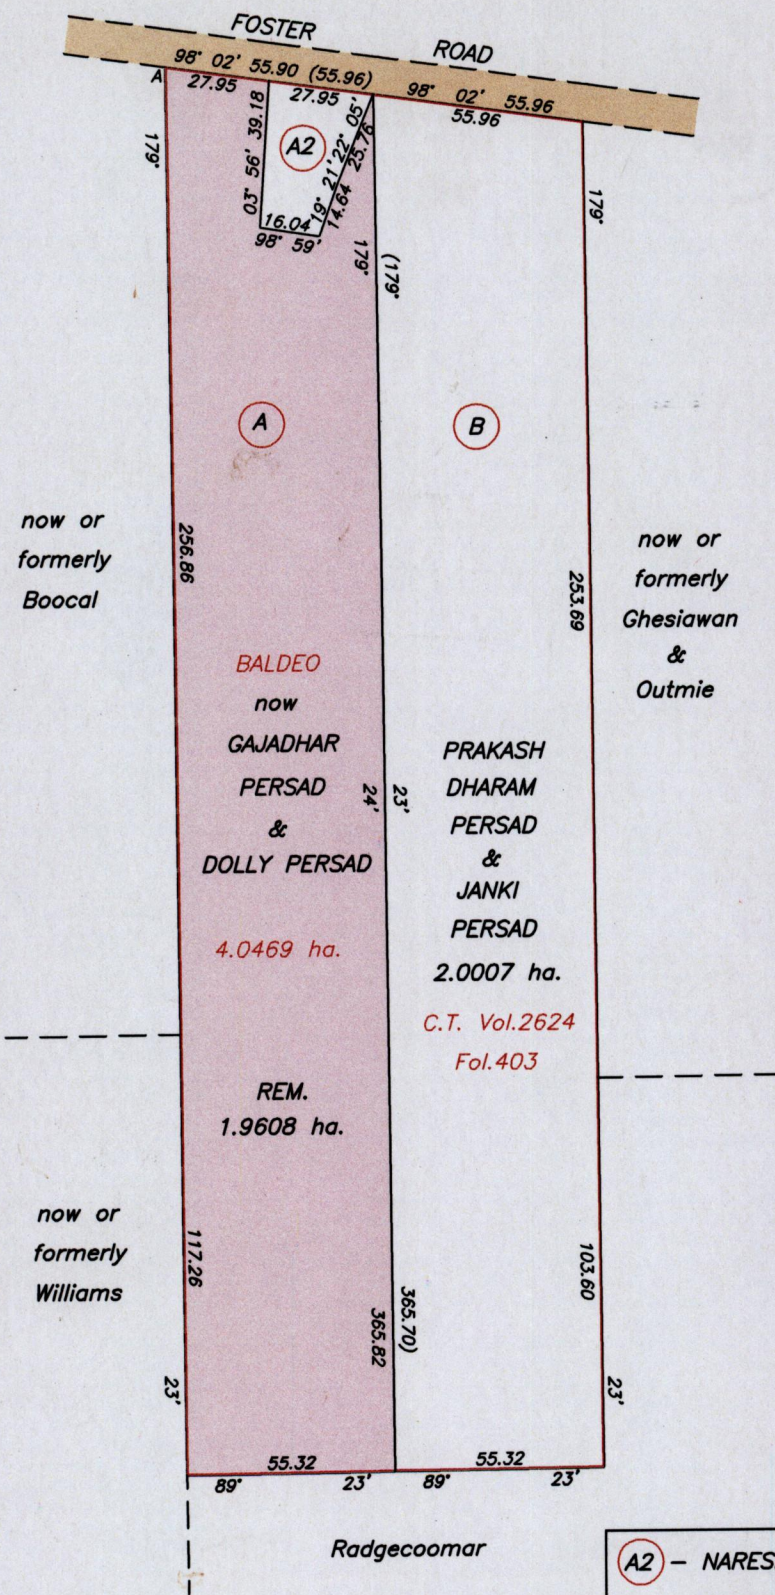

A2 - NARESH PERSAD & SANDRA SINANAN
0.0854 ha.
C.T. Vol.3410 Fol.179

Approved *[Signature]*
Director of Surveys 2010.12.30

Co-ordinates obtained by Hand Held G.P.S. (Nap. Datum)
Point A
Accuracy ± 4m
E 702453m
N 1164991m

Note: To obtain cassini bearings + 18 minutes

Bearings are U.T.M. based on Solar Observations

This is a true copy of a diagram of four point zero four six nine hectares originally transferred to Baldeo, showing a portion coloured pink and containing one point nine six zero eight hectares being the remainder after two previous transfers of another portion of land.

In accordance with Regulation 25 (1) of the Land Surveyors' Regulations 1998, I certify that this plan is correct.

Entered on

[Signature]
Trinidad & Tobago Land Surveyor

Checked by *[Signature]* 8/12/10

12/11 2010

SCALE 1/2000
Distances are in metres