

Cadastral Sheet H.4.C 56B  
3/d  
Ward of Mayaro  
County of Nariva

Bk 715 Fol 80  
Bk 711 Fol 59

Bk 297 Fol 65  
Bk 780 Fol 97




SCALE 1 : 2500

Distances are in metres

*Gerald Lewis*

Trinidad & Tobago Land Surveyor 06/10/2011

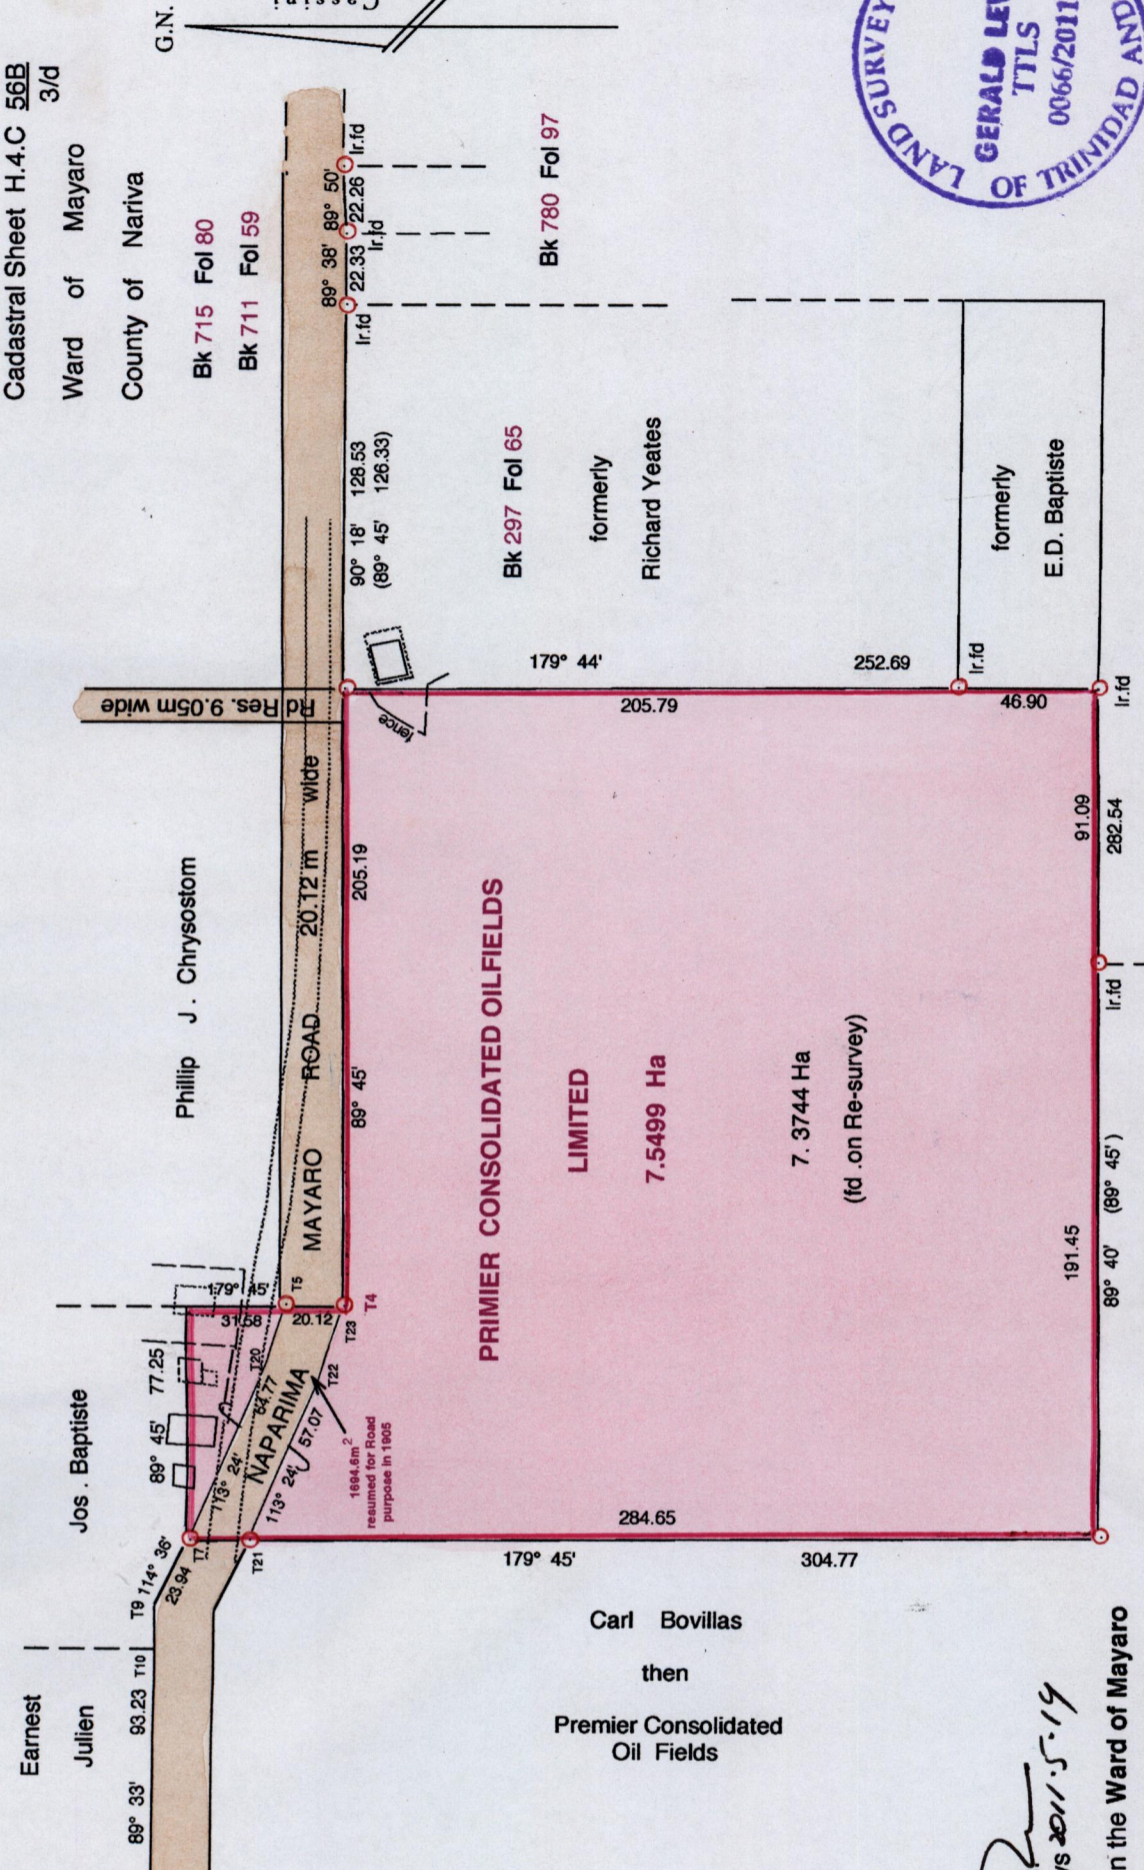

R.P.O Vol 73 Fol 13  
C.T. Vol 1340 Fol 481

Line	Brg.	Dist.
T4 - T23	300° 44'	3.58
T23 - T22	287° 06'	22.95
T20 - T5	107° 06'	18.77
T7 - T9	294° 36'	23.94
T9 - T10	269° 45'	14.08
T7 - T21	179° 45'	20.12
T4 - T5	359° 45'	20.12

T4 - 1140,240 N, 715,652 E  
UTM ZONE20, WGS84(+/- 5.00M)  
Direct Observation-GPS hand held

Approved *[Signature]*  
Director of Surveys 2011.5.19

PLAN of a Parcel of land coloured pink in the Ward of Mayaro  
Containing seven point three seven four four hectares  
Surveyed by me, with due authority, in June 2010 at the request of Primera Oil and Gas Limited

In accordance with Regulation 25(1) of the Land Surveyors' Regulations 1998, I certify that this plan is correct.

Entered by .....  
Checked by *mm* 16/5/2011