

R.P.O. Vol.182

Fol.59

Cadastral Sheet C.22.J. 2/a,4/c

C.T. Vol.

Fol.


Ward of Manzanilla
County of St. Andrew

U.R.P.N.

Bk.1189 Fol.167

General Plan File in
R.P.O. Vol. 3410 Fol. 171

Bk.1124 Fol.75

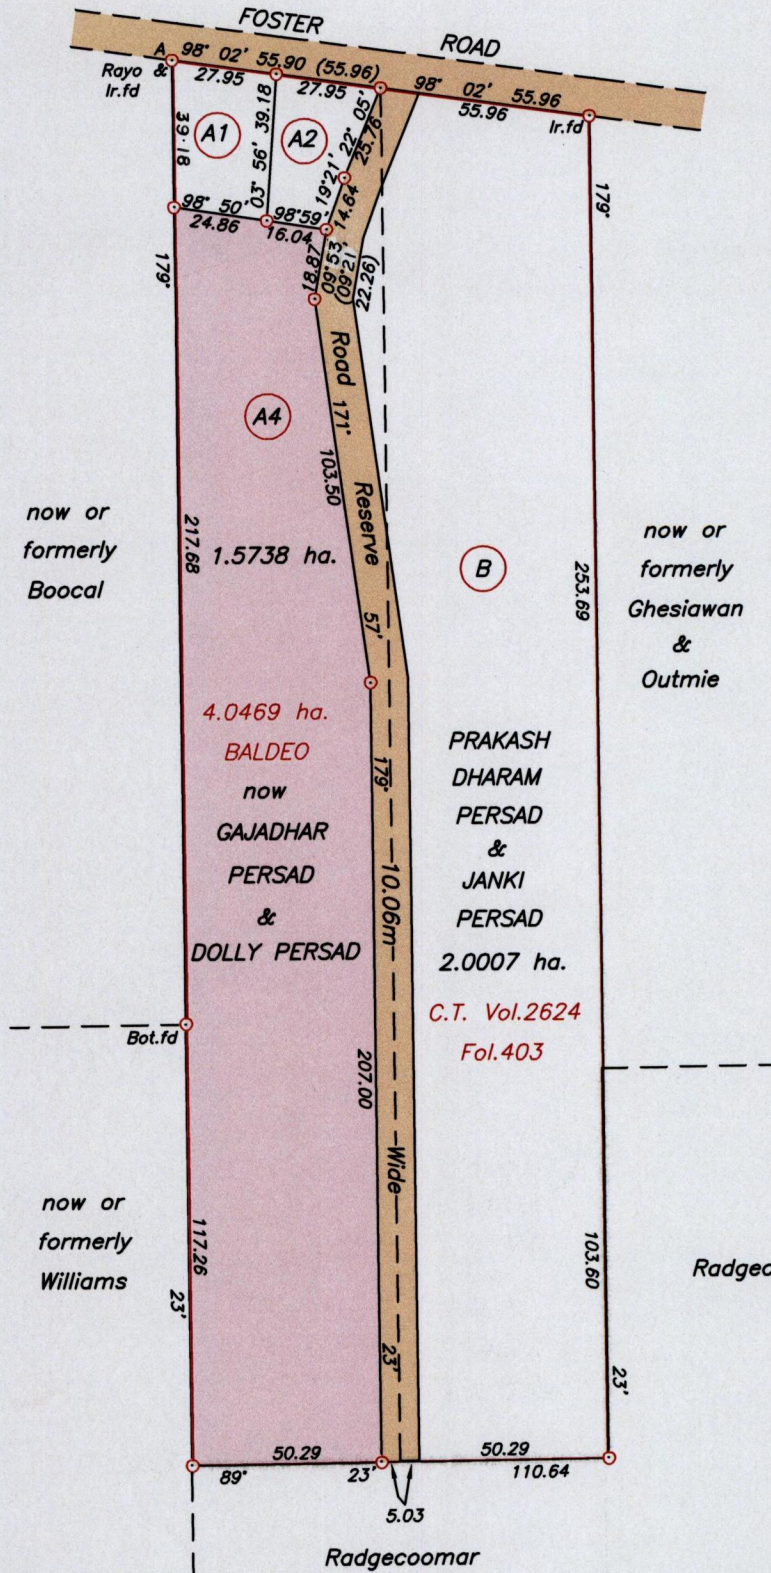

Approved *[Signature]*
Director of Surveys 2011.5.20

A2 - NARESH PERSAD & SANDRA SINANAN
0.0854 ha.
C.T. Vol.3410 Fol.179

Point A
Co-ordinates obtained by Hand Held G.P.S. (Nap. Datum)
Accuracy ± 4m
E 702453m
N 1164991m

SCALE 1/2000
Distances are in metres

Note: To obtain Cassini bearing + 18 minutes
o Denotes Iron put except otherwise stated
Bearings are U.T.M. Grid based on Solar Observations
Plan of a Parcel of land coloured pink in the Ward of Manzanilla
Containing one point five seven three eight hectares
Surveyed by me, with due authority, in April 1988
In accordance with Regulation 25 (1) of the Land Surveyors' Regulations 1998,
I certify that this plan is correct.

Entered on
Checked by *[Signature]* 17/5/2011 Trinidad & Tobago Land Surveyor 11/2 2011