


R.P.O. Vol. 17
 C.T. Vol. 4361
 U.R.P.N.

Fol. 104
 Fol. 507


Runnoo then
 Trinidad Lease Holds Ltd.
 Bk. 940 Fol. 37

64A
 Cadastral Sheet G.9.O. 4/d
 Ward of Savana Grande
 County of Victoria
 Bk. 1273 Fol. 147

Process ID# 37893

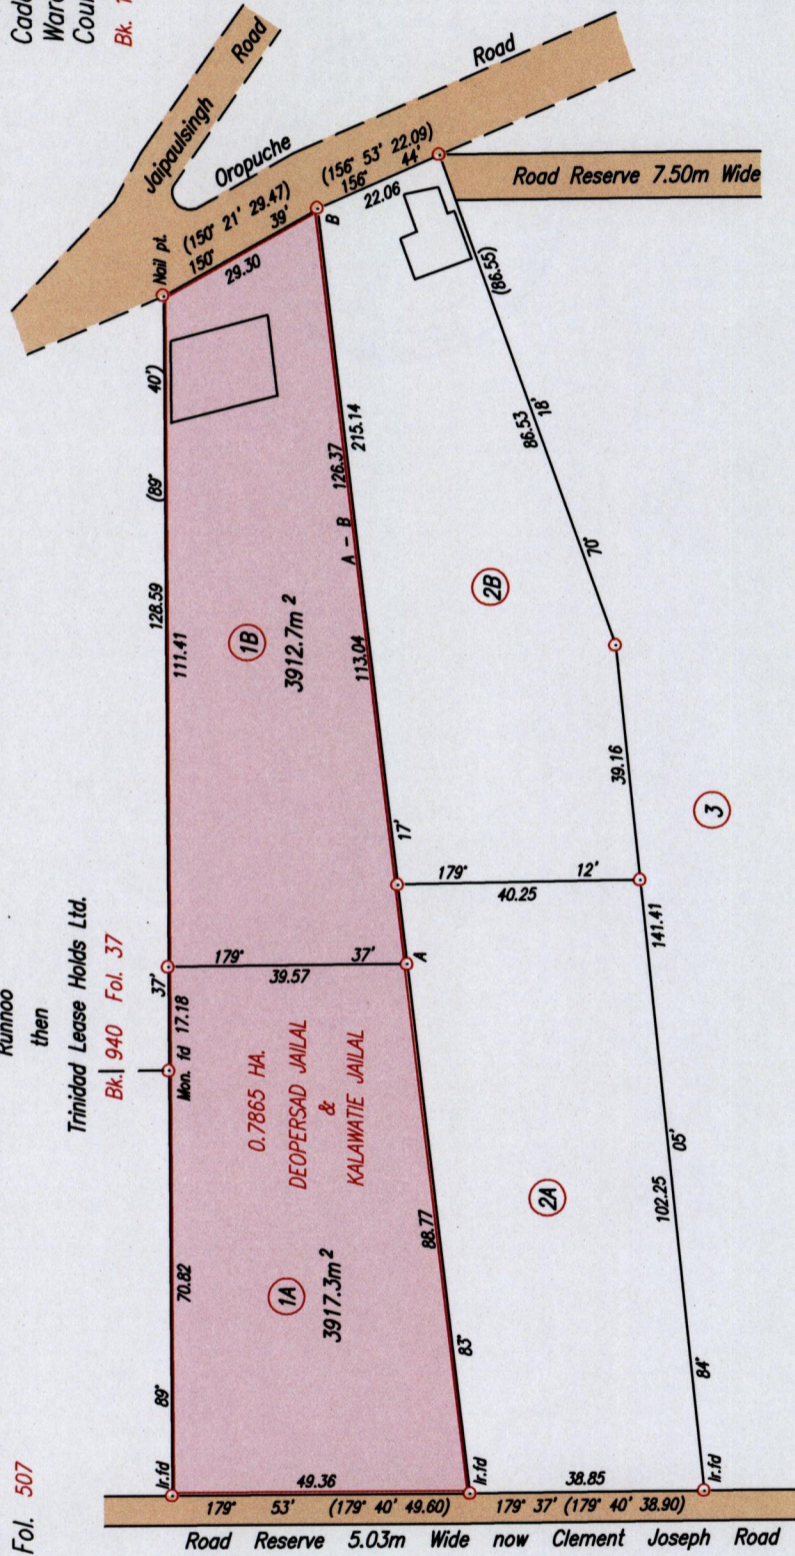

1376

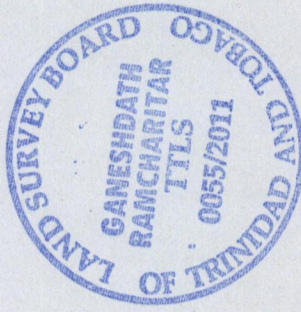

114

Approved
[Signature]
 Director of Surveys 20/11/11

SCALE 1/1250
 Distances are in metres

Point B
 Co-ordinates obtained by Hand Held G.P.S. (WGS84 U.T.M. Zone 20)
 Accuracy ± 5m
 E 679043m
 N 1128552m

Note: To obtain Cassini bearing + 18 minutes
 ○ Denotes Iron put except otherwise stated
 Bearings are U.T.M. Grid based on Solar Observations
 Plan of 2 Parcels of land coloured pink in the Ward of Savana Grande
 Containing together seven thousand eight hundred and thirty point zero square metres
 Surveyed by me, with due authority, on 11th November 2008
 In accordance with Regulation 25 (1) of the Land Surveyors' Regulations 1998,
 I certify that this plan is correct.

[Signature]
 Entered on 26/11/2011
 Checked by *[Signature]* 17/11/2011 Trinidad & Tobago Land Surveyor

ENTERED CHUK: *[Signature]*
 07-09-2012