


1/c & 3/a

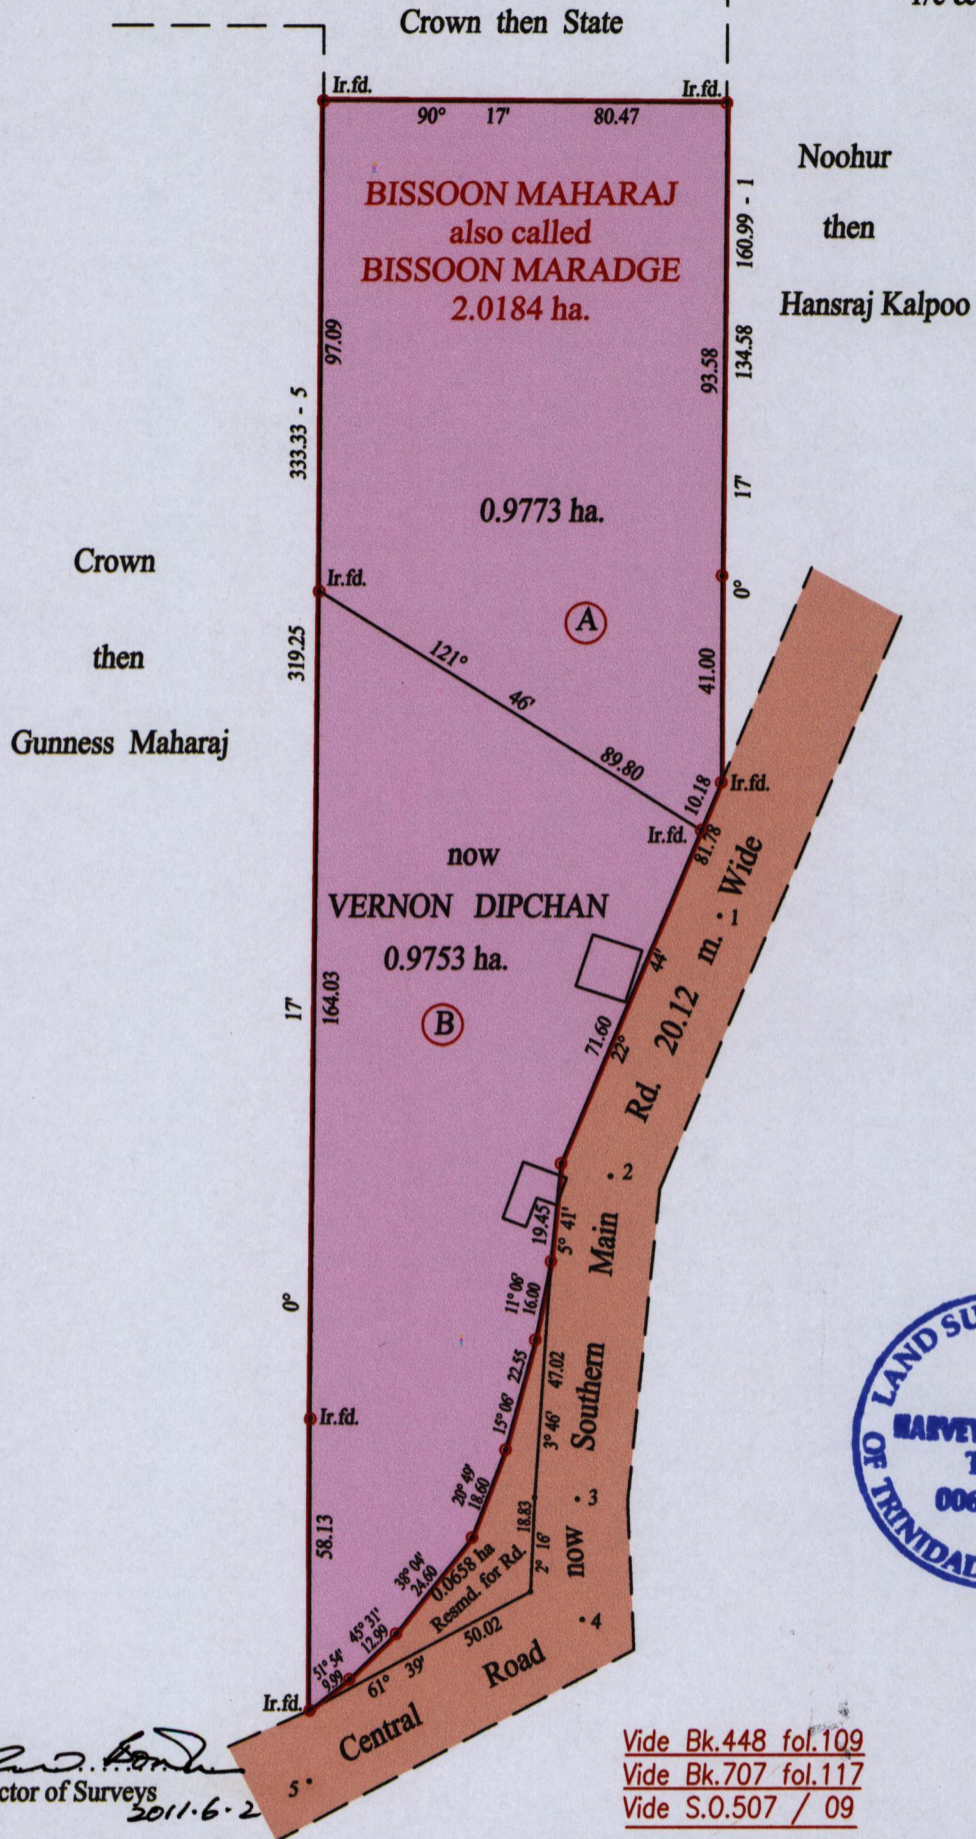

Approved *[Signature]*
 Director of Surveys
 2011-6-2

Vide Bk.448 fol.109
 Vide Bk.707 fol.117
 Vide S.O.507 / 09

o Denotes Iron put except stated otherwise. SCALE : 1:1500
 Note: Bearings are cassini grid based on solar observations Distances are in metres

PLAN of 2 Parcels of land coloured pink in the Ward of Cedros
 Containing together one point nine five two six hectares
 Surveyed by me, with due authority, in January 2003
 In accordance with Regulation 25 (1) of the Land Surveyors' Regulations 1998,
 I certify that this plan is correct.

Checked by *[Signature]* *[Signature]*
 26/5/2011

Entered on Trinidad & Tobago Land Surveyor 2011