

1376 1376/129

129

Process ID # 38718


RPO Vol 501 Fol 505
CT Vol 2074 Fol 463

Cadastral Sheet C.16.L, 15E
County of St. Andrew 4/d
Ward of Valencia

Refs. Bk. 213 / 260
Bk. 859 / 186
S.O.# 39/1951
S.O.# 662/1920
S.O.# 664/1920

formerly
Herbert Defour
Krishna Lalsingh & Chanty Lalsingh
CT Vol 4933 Fol 221

formerly
Herbert Defour
Krishna Lalsingh & Chanty Lalsingh
CT Vol 4933 Fol 221

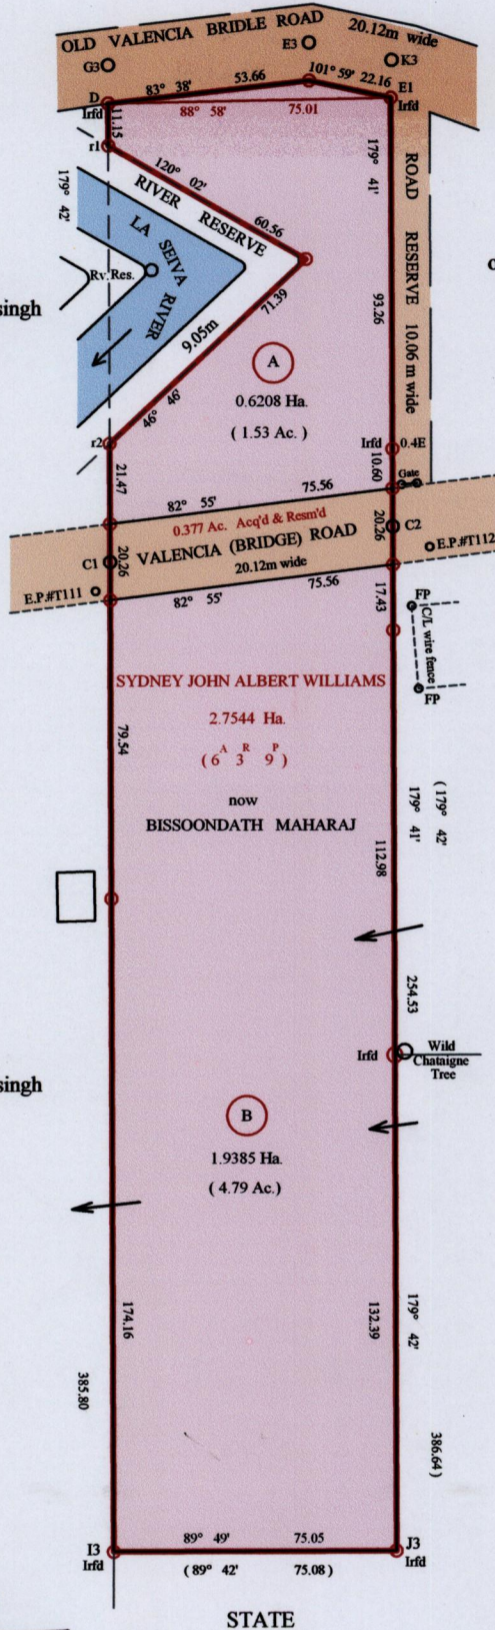

Irfid E1
Hand-held G.P.S. Direct Obs.
W.G.S. 84, Zone 20
UTM E 0702153 ±7m
N 1178747

STATE
occ. by Edwin Gill
now
Vernon Scoon
Plan CN82

r1 - r2	179° 42'	79.22
C1 - C2	82° 55'	75.56 (75.76)
G3 - D	179° 42'	10.14
G3 - E3	83° 43'	53.65
E3 - K3	102° 08'	22.41
K3 - E1	181° 02'	9.95

STATE
Plan RC1

STATE

STATE



SEE BK 1509: 122

o denotes Iron put except otherwise stated
Bearings are Cassini Grid based on Solar Obs.
Distances are in Metres
SCALE 1/2000

Approved

[Signature]
Director of Surveys 2011.6.2

PLAN of two parcels of land coloured pink in the Ward of Valencia
Comprising together two point five five nine three hectares.
Suveyed by me, with due authority, in January 2010 for *Bissoondath Maharaj*.
In accordance with Regulation 25 (1) of the Land Surveyors' Regulations 1998,
I certify that this plan is correct.

Checked by *[Signature]* 26/5/2011
Entered on *[Signature]* 13/5/2011

[Signature]
Trinidad and Tobago Land Surveyor.....2011

Cassini
G.N.