


R.P.O. Vol. 8 Fol. 348

C.T. Vol. 1352 Fol. 379

Process JD # 35734

Coordinate was obtained from Hand Held GPS.  
Naparima Datum (+/-5m)  
UTM Zone 20

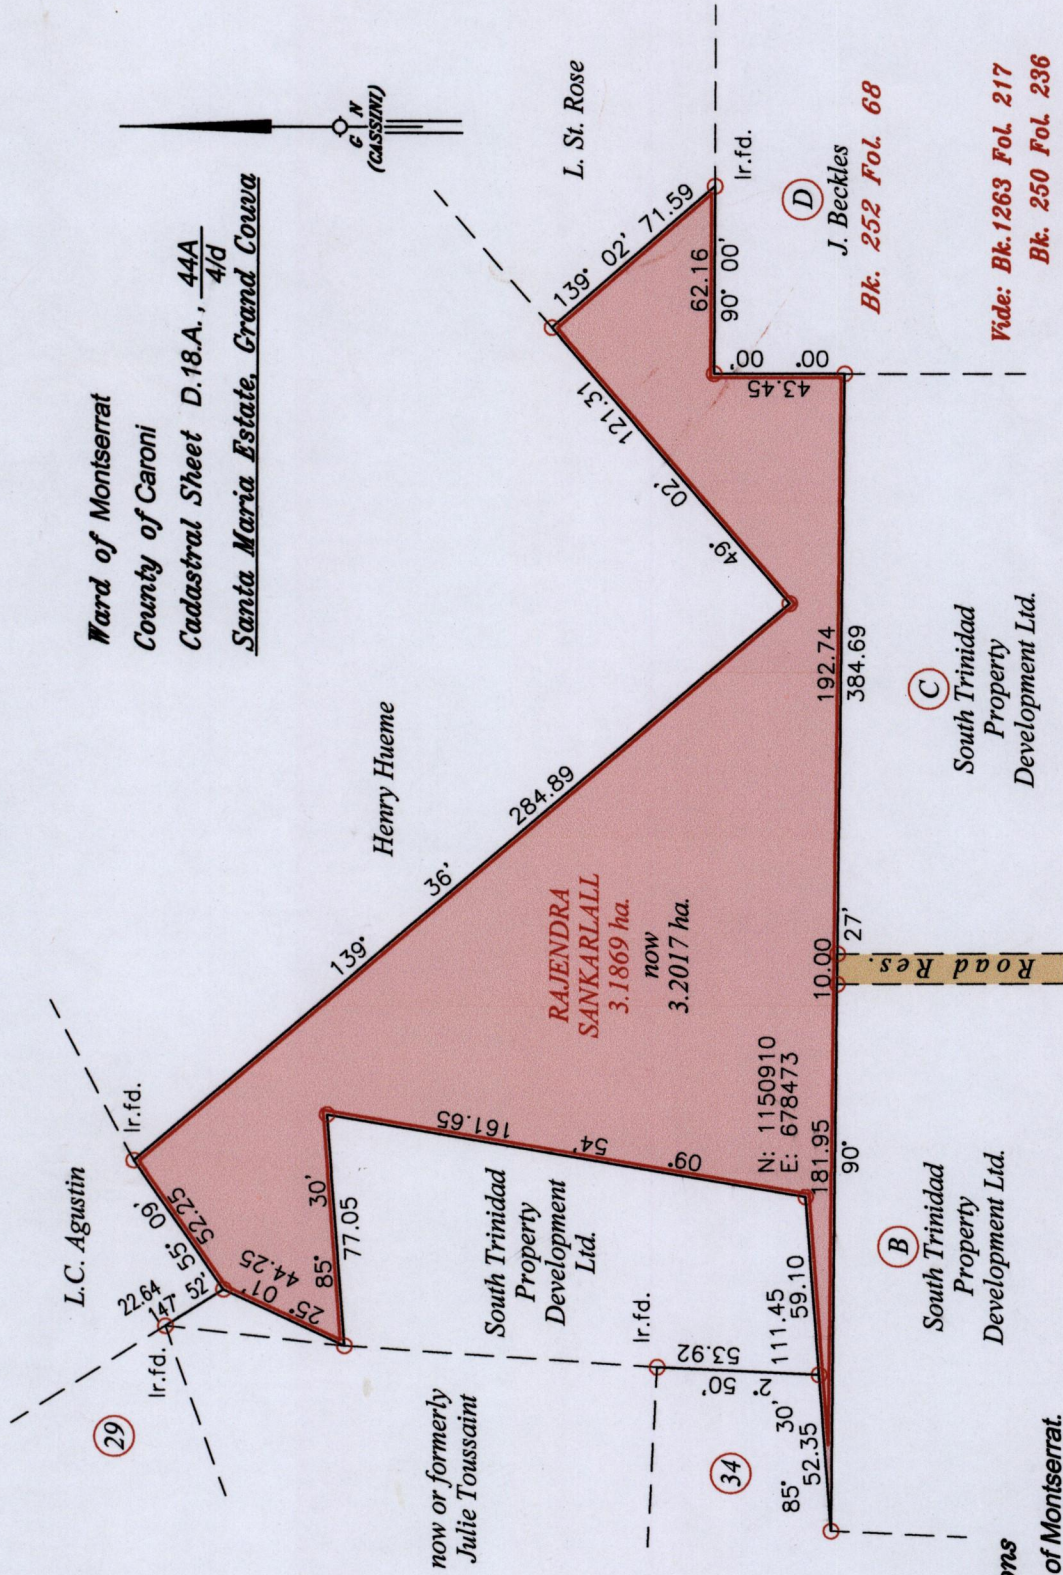


1376 / 133

133

Approved  
*[Signature]*  
Director of Surveys 2011.6.16

○ Denotes Iron put except stated otherwise.  
Bearings are Cassini Grid based on Solar Observations  
Plan of a Parcel of land coloured pink in the Ward of Montserrat.  
Containing three point two zero one seven hectares.  
Surveyed by me, with due authority, in October 2010 for South Trinidad Property Development Ltd.  
In accordance with Regulation 25 (1) of the Land Surveyors' Regulations 1998,  
I certify that this plan is correct.

Checked by: *[Signature]*  
Entered on GIS 01-09-2012  
Trinidad & Tobago Land Surveyor *[Signature]* 2011

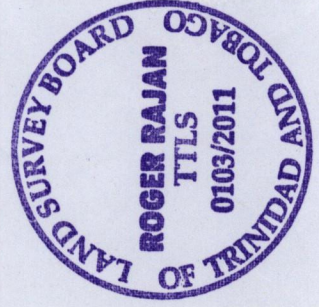

SCALE 1:2500

Distances are in metres

Vide: Bk. 1263 Fol. 217  
Bk. 250 Fol. 236  
Plan E.F. 78

Bk. 252 Fol. 68