


R.P.O. Vol. 677 Fol. 243  
 C.T. Vol. Fol.

See S.O.90/29  
 Bk.630 fol.107

Process ID # 33373

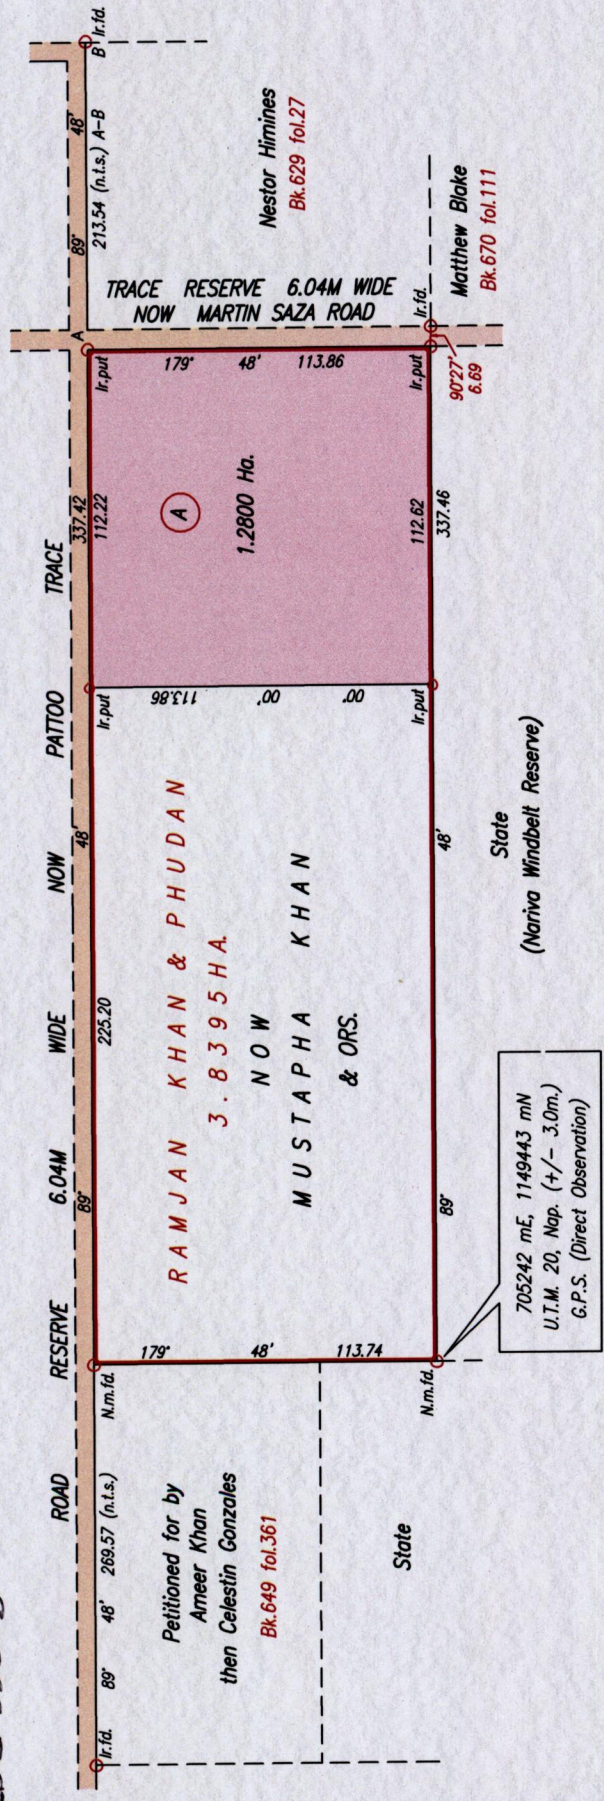

SCALE 1/2500  
 Distances are in Metres.



Approved: *[Signature]*  
 Director of Surveys 2011.8.10

Bearings are Cassini Grid based on solar Observations  
 PLAN of a Parcel of land coloured pink in the Ward of Cocal  
 Containing one point two eight zero zero hectares  
 Surveyed by me with due authority, in January, 2011  
 In accordance with Regulation 25 (1) of The Land Surveyors' Regulations 1998.

I certify that this plan is correct.

Checked by: *[Signature]* HR-20/07/11

Entered on *[Signature]* CMIS 14-09-2012 Trinidad & Tobago Land Surveyor. .... A.2. .... 2011