

Process ID# 33596  
 R.P.O. Vol. 78 Fol. 505  
 C.T. Vol. Fol.


1376

Cadastral Sheet F.19.M  $\frac{71C}{4/c}$   
 Ward of Cedros  
 County of St. Patrick  
 Bk. 435 Fol. 184

151

U.T.M. 20 Wgs 84 (+/-8m.)  
 co-ords. of b  
 N 1117355 m.  
 E 639165 m.

a b 92° 27' 368.82 n.t.s.  
 b c 10° 11' 138.64 n.t.s.

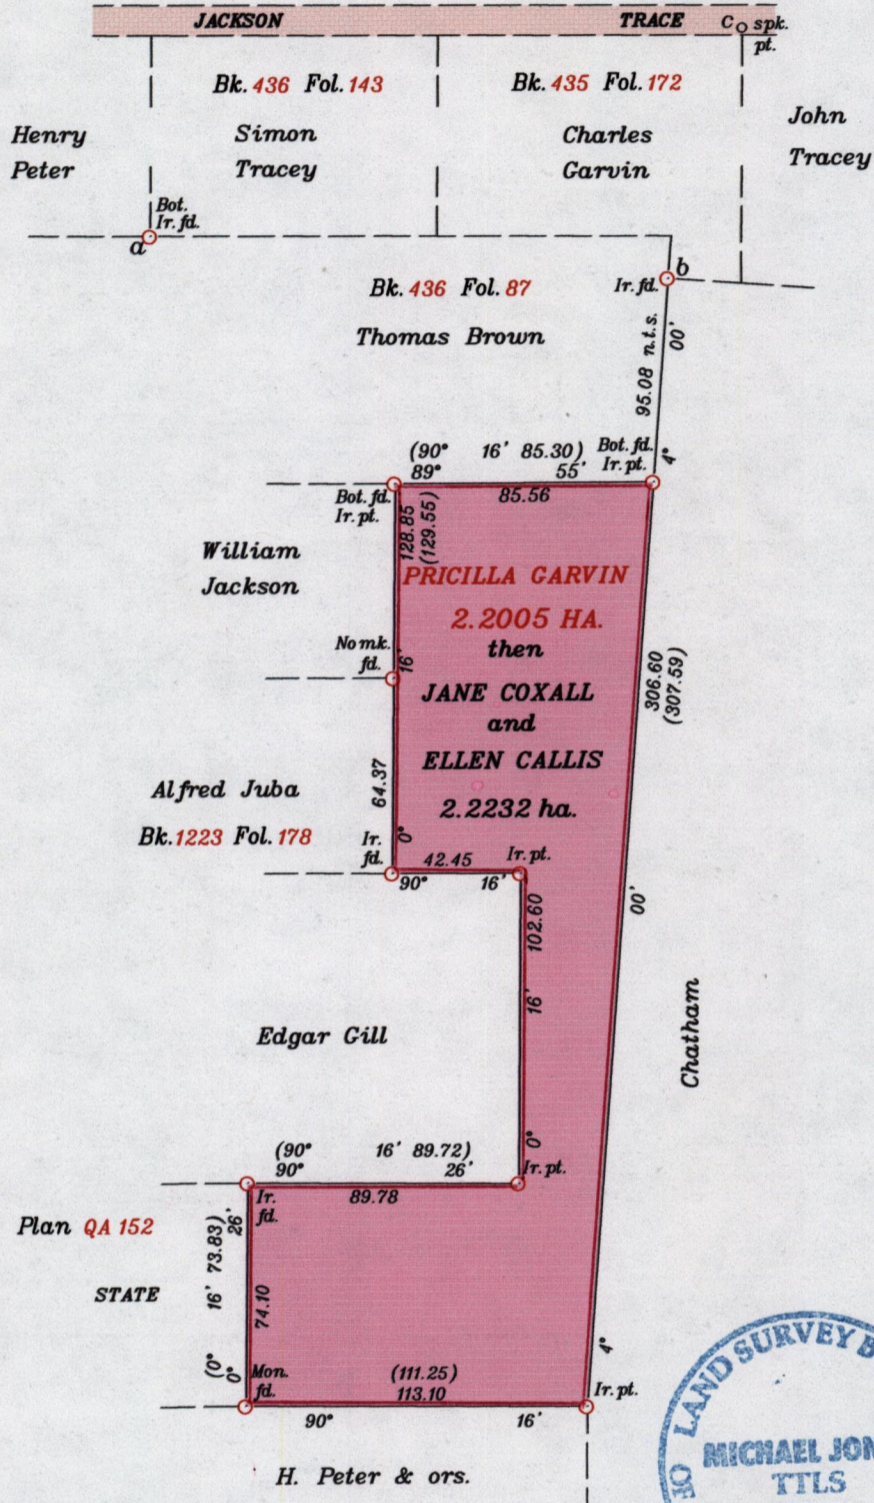

Approved *[Signature]*  
 Director of Surveys 2011.8.10



SCALE 1 : 2500

Co-ordinates are U.T.M. 20 Wgs. 84  
 obtained by hand-held G.P.S.  
 Bearings are based on Solar observations.

Distances are in metres

PLAN of a parcel of land coloured pink in the Ward of Cedros  
 Containing Two point two two three two hectares.

Surveyed by me with due authority in January, 2011.

In accordance with Reg. 25(1) of the Land Surveyors' Regulations 1998,  
 I certify that this plan is correct.

Checked by *[Signature]*

*[Signature]*

Entered on O.M.S. 14-09-2012

Trinidad & Tobago  
 Land Surveyor

10 - 2 - 2011.