


Salazar Trace

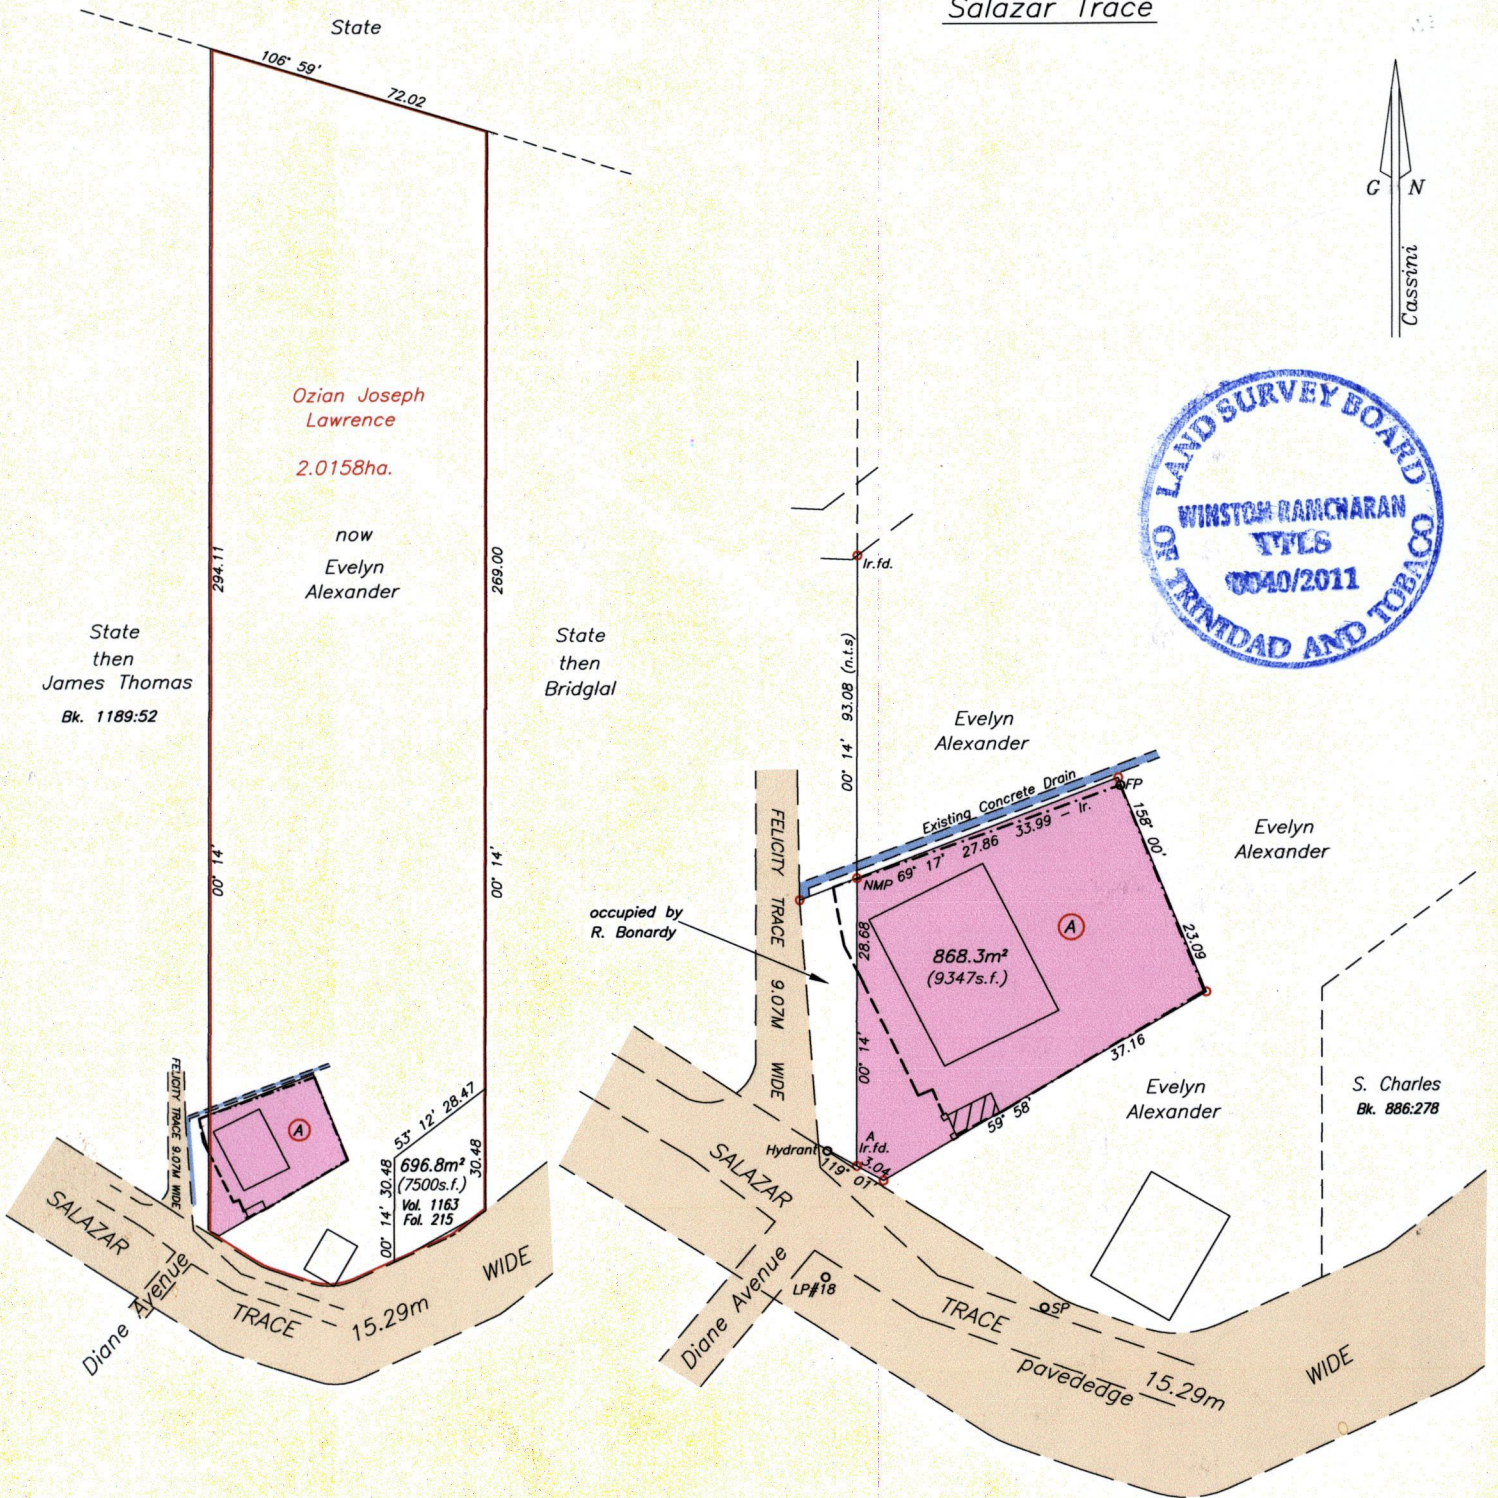

Bk. 909:155

NMP - No Mark Put  
 --- Wall  
 - - - Wire Fence

Station	Bearing	Distance	Station
Ir.f.d. A	195° 42'	11.55	LP#18
Ir.f.d. A	197° 08'	3.30	Hydrant

Approved: *[Signature]*  
 Director of Surveys 2011.8.11

SCALE 1/750  
 Distances are in metres

o Denotes Iron Found unless otherwise stated  
 Bearings are Cassini Grid based on Solar Observations  
 PLAN of a Parcel of land coloured pink in the Ward of La Brea  
 Containing eight six eight point three square metres  
 Surveyed by me, with due authority, in December 2006  
 In accordance with Regulation 25 (1) of the Land Surveyors' Regulations 1998,  
 I certify that this plan is correct.

Checked By: *[Signature]* 11.08.09

*[Signature]*

Entered On: *[Signature]* 19.09.2012

Trinidad & Tobago Land Surveyor *[Signature]* 1st July 2011

Original Bk 909:155

LOT#	C.T. Vol & Folio	Names.
A	5519 fol 405	Lodrick BONARDY



1376/154