


1376 1376

1833

Process ID # 40776  
R.P.O. Vol. Fol.  
C.T. Vol. 59 Fol. 567  
Bk. 435 fol. 129

Cadastral Sheet F.18.E. 71B  
Ward of Cedros. 3/b  
County of St.Patrick.  
Granville.

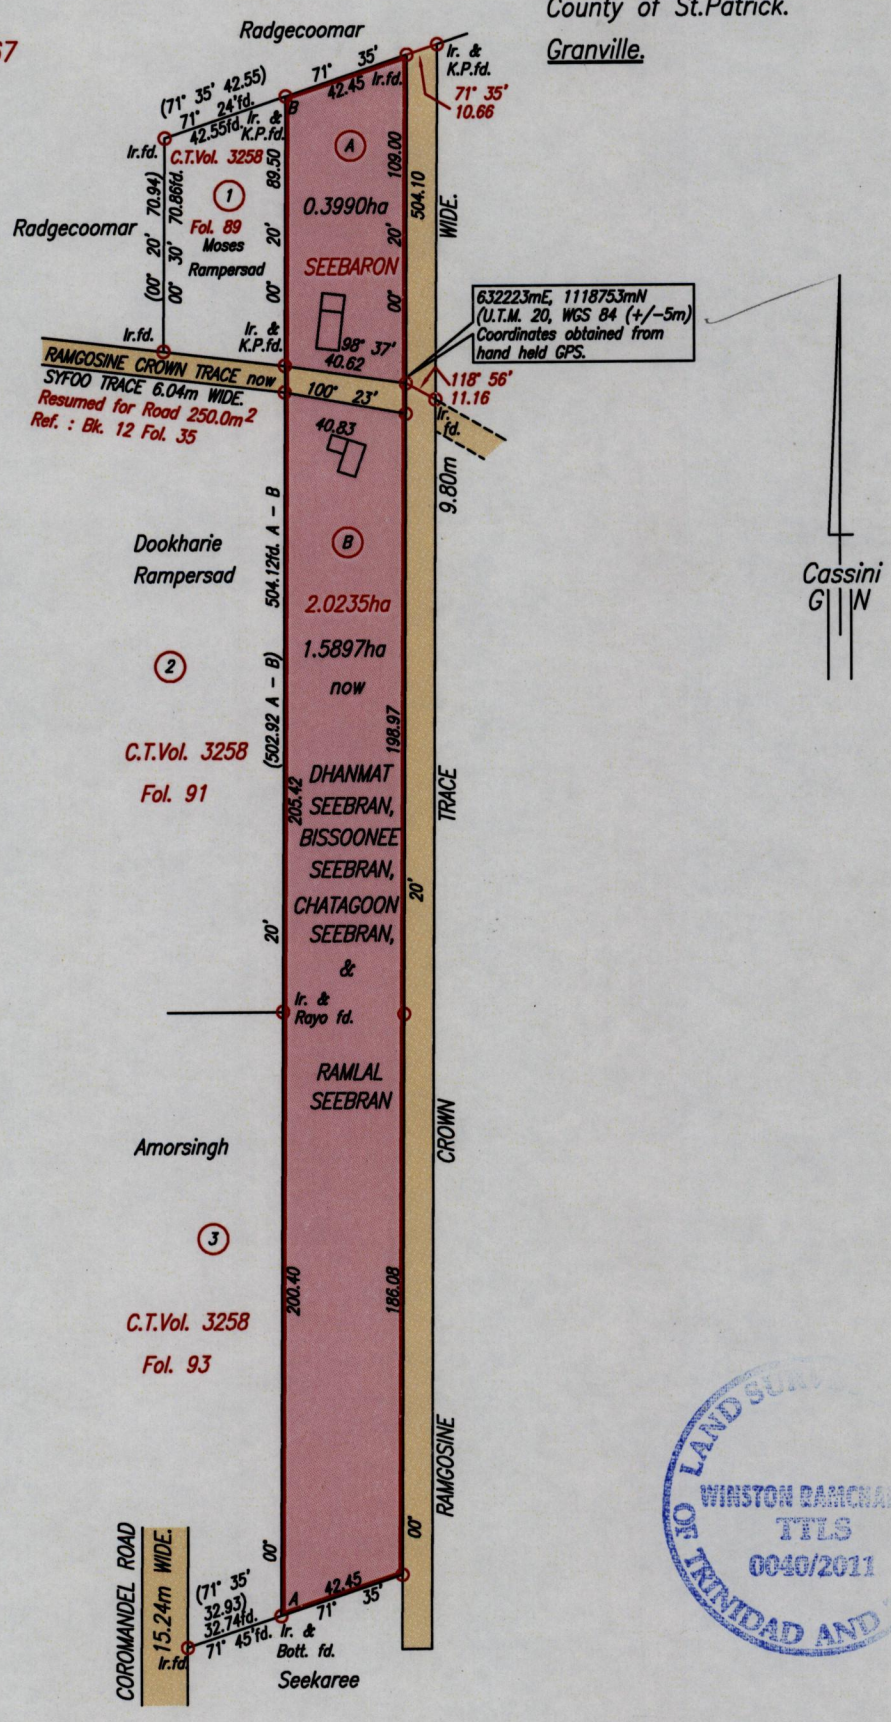

Approved *[Signature]*  
Director of Surveys 2011.8.19

SCALE 1:2500  
Distances are in Metres  
○ Denotes Iron put except otherwise stated.

Bearings are Cassini Grid based on Solar Observations.  
PLAN of 2 Parcels of land coloured pink in the Ward of Cedros  
Containing together one point nine eight eight seven hectares.  
Surveyed by me, with due authority, in October, 2010  
In accordance with Regulation 25(1) of the Land Surveyors' Regulations 1998,  
I certify that this plan is correct.

Checked by *[Signature]*

Entered *[Signature]* 23-08-2013 Trinidad & Tobago Land Surveyor *[Signature]* 2011