

AMENDED PLAN  
REMAINING PORTION

1376


1835

R.P.O. Vol. 10 Fol. 417  
C.T. Vol. 2119 Fol. 75

Cadastral Sheet B.18.P. 24A  
Ward of Tacarigua 2/b  
County of St. George  
Bk. 980 fol. 122

G N  
Cassini

Paradise Estate  
Home Construction Ltd.

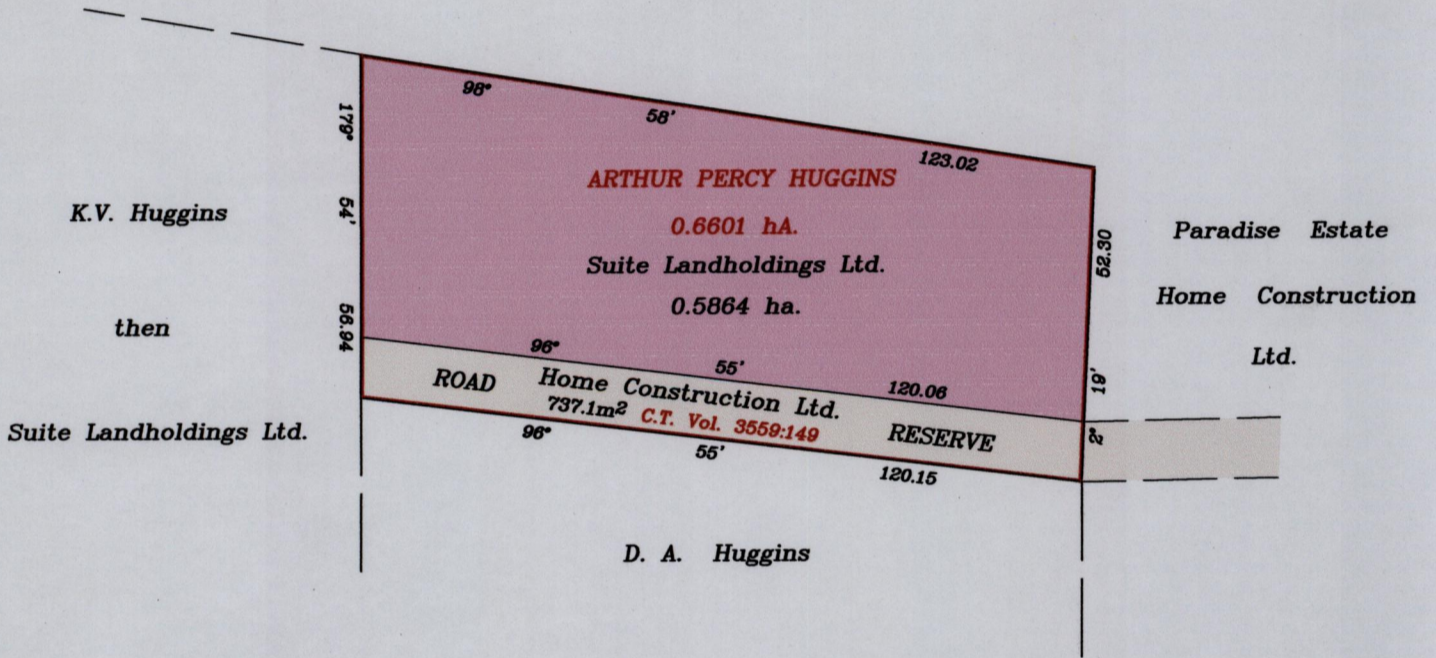

Approved *[Signature]*  
Director of Surveys 2011.8.19

SCALE: 1/1250

Distances are in metres

Bearings are Cassini Grid based on Solar Observations

This is a true copy of a diagram of Zero Point Six Six Zero One Hectares originally transferred to Arthur Percy Huggins shewing a portion coloured pink and containing Zero Point Five Eight Six Four Hectares being the remainder after one previous transfer of other portions of land.

In accordance with Regulation 25 (1) of the Land Surveyors' Regulations 1998, I certify that this plan is correct.

Checked by *[Signature]* 15/8/2011

Entered on..... Trinidad & Tobago Land Surveyor *[Signature]* 5-5-2011