

Process ID # 40775

R.P.O. Vol. 53 Fol. 395

C.T. Vol. 4099 Fol. 387

1376

Cadastral Sheet H.2.B. 55B
3/d

Ward of Charuma


County of Nariva

RIO CLARO

195

Bk.326 Fol.192
Bk.1332 Fol.64
Bk.1196 Fol.306

REMAINING PORTION

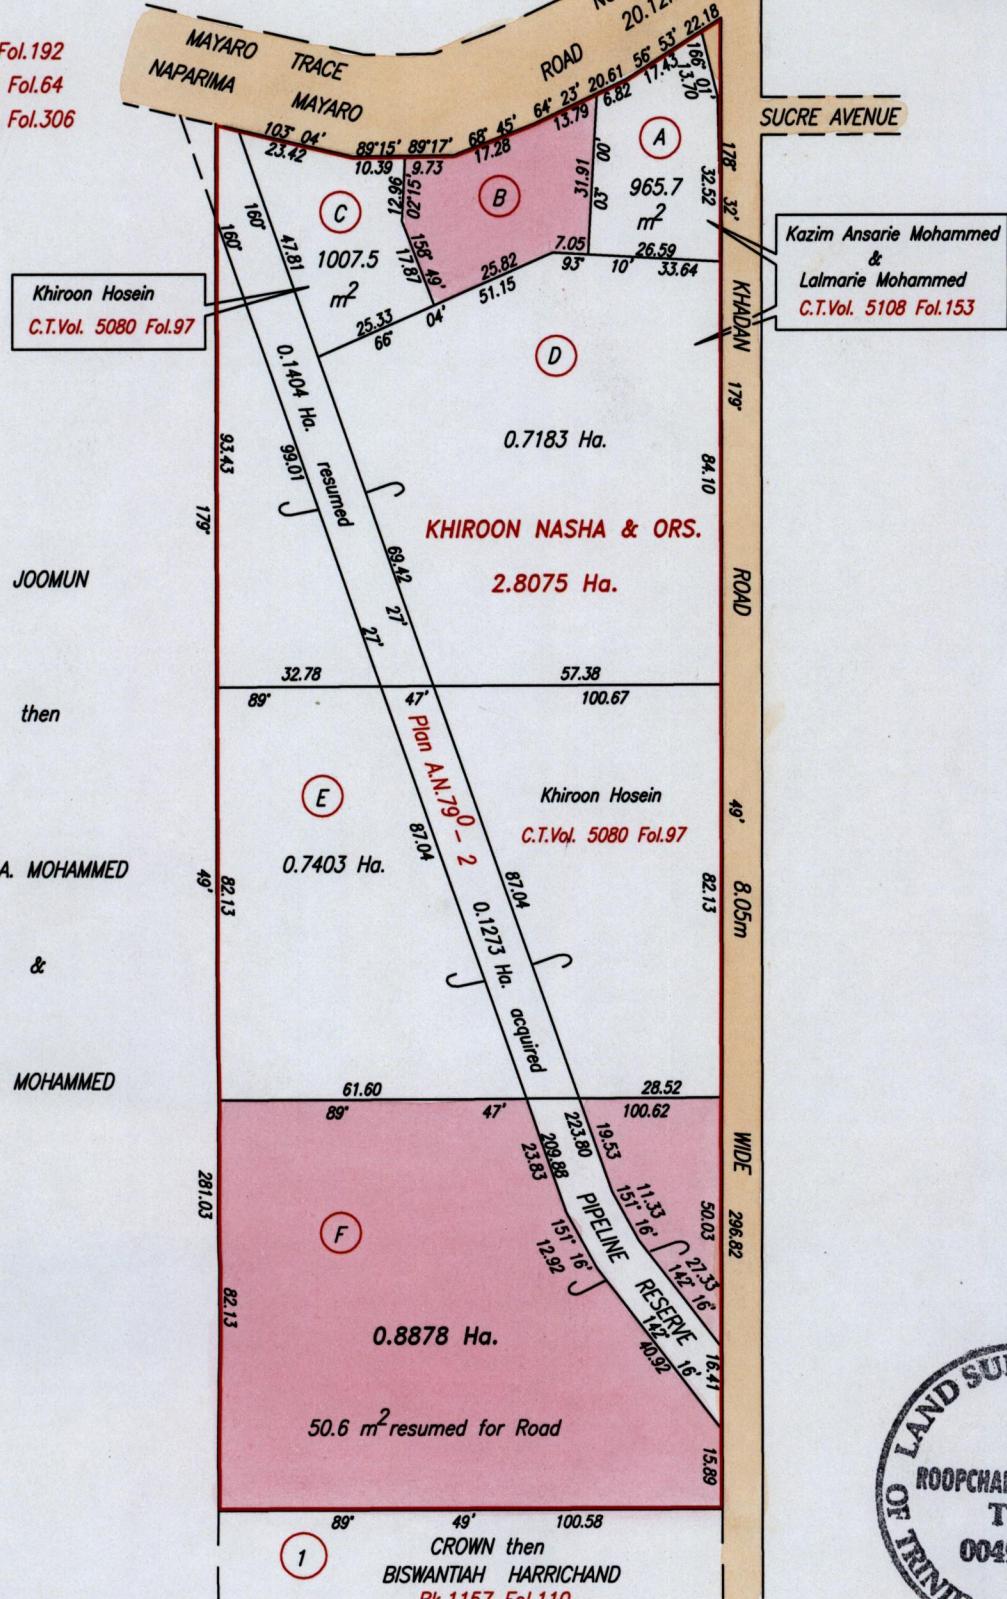

Approved

Director of Surveys 2011-9-12

Coordinates obtained from Topo Data

Distances are in metres

This is a true diagram of a parcel of land in the Ward of Charuma

Containing two point eight zero seven five hectares originally transferred to KHIROON NASHA & ORS.
Showing a portion coloured pink and containing zero point eight seven eight eight hectare

Being the remainder after two resumptions, one acquisition and two previous
transfers other portions of the land.

In accordance with Regulation 25 (1) of the Land Surveyors' Regulations 1998,

I certify that this plan is correct.

Checked by. Malv 5/9/11

R Deonanan

Entered on Malv.

Trinidad & Tobago Land Surveyor. 13th June 2011.
PATH = ADA004 C/DEO/KHIROON DWG



SCALE 1:1500