

Process ID# 42939

1376

222


RPO Vol 68 Fol 333
CT Vol 1500 Fol 115
CT Vol 5484 Fol 405

Cadastral Sheet G.13.A, 63E
County of St. Patrick 2/b
Ward of Siparia

Refs. Bk 390 Fol 8 x
Bk 714 Fol 177 x
Bk 952 Fol 239
Bk 957 Fol 13, 15
Bk 966 Fol 221, 222 x
Bk 997 Fol 55 x

PENAL

Cassini
G.N.

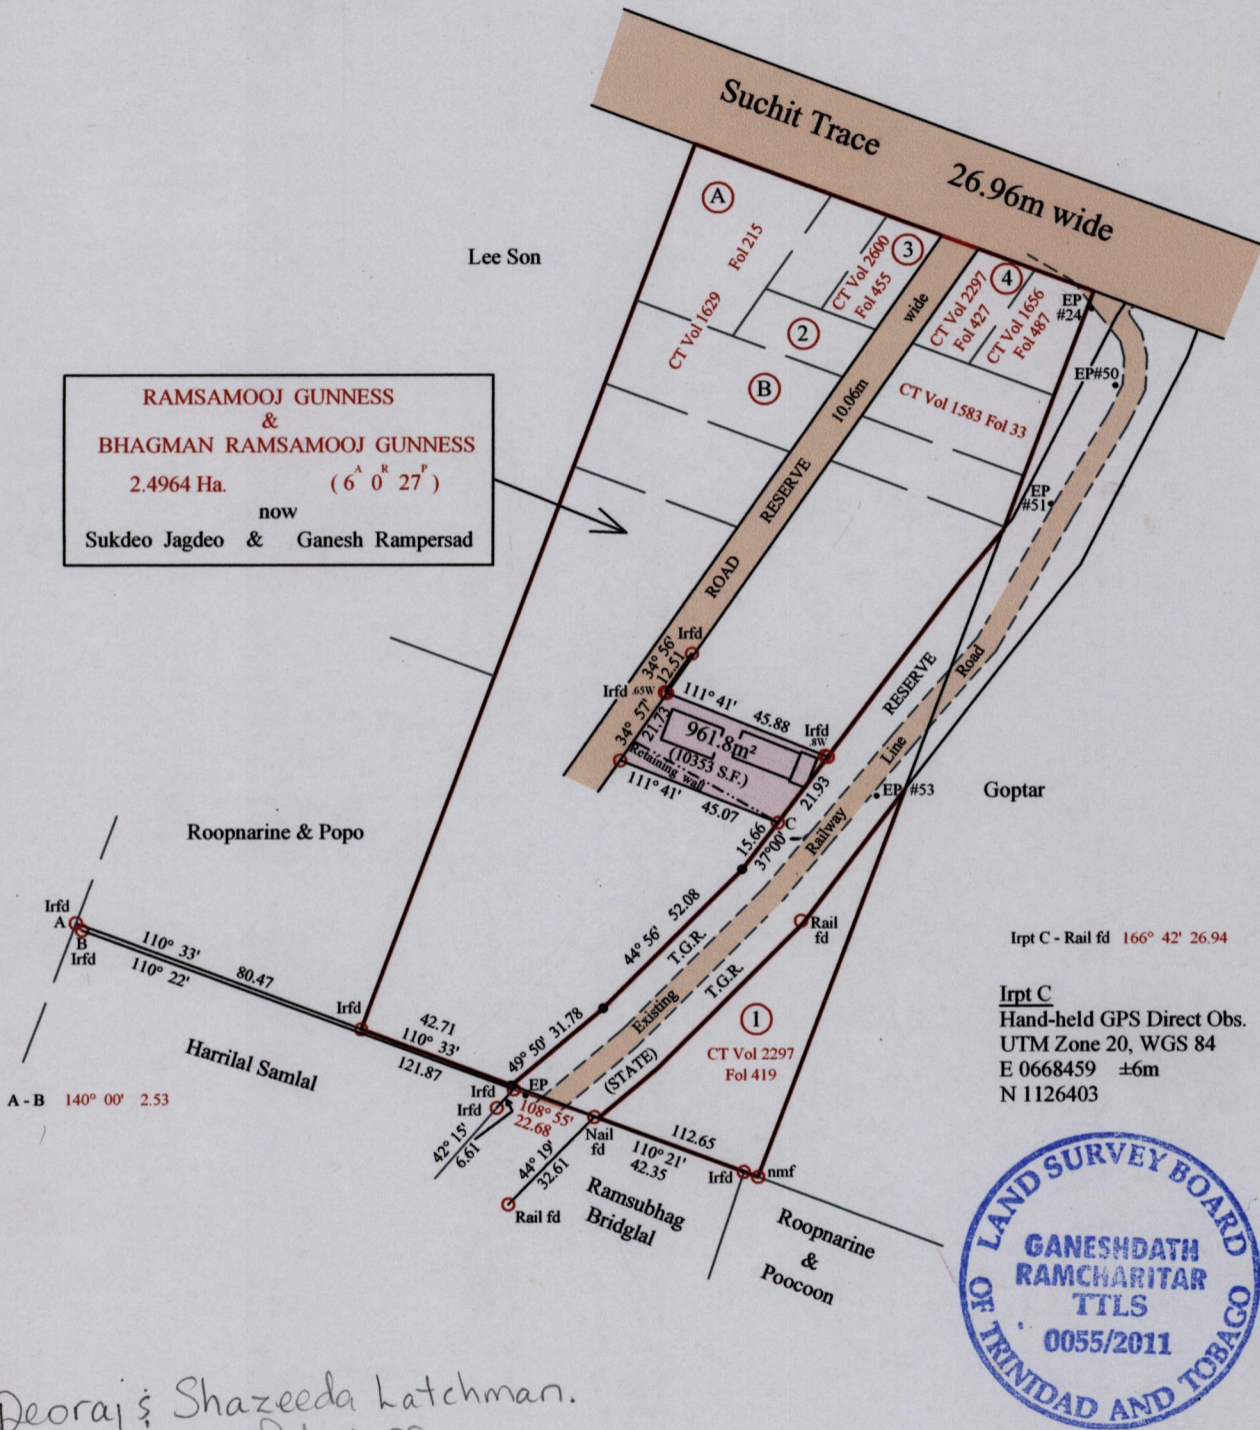

Deoraj & Shazeeda Latchman.
C.T. Vol 5484 Fol 409.

Approved

[Signature]
Director of Surveys 2011.9.27

o denotes Iron Put except otherwise stated
Bearings are Cassini Grid based on Solar Obs.
Distances are in Metres
SCALE 1/2000

PLAN of a parcel of land coloured pink in the Ward of Siparia
Comprising nine hundred and sixty-one point eight square metres
Surveyed by me, with due authority, in August 2010.

In accordance with Regulation 25 (1) of the Land Surveyors' Regulations 1998,
I certify that this plan is correct.

Entered on...
Checked by... 23/9/2011

[Signature]
Trinidad and Tobago Land Surveyor.....2011