


U.P.R.N.
 R.P.O. Vol. 397 Fol. 263
 C.T Vol. Fol.

Survey Order no. 186/1916
 S.O 33/1966
 Vide Bk. 534 Fol. 113
 Bk. 534 Fol. 169
 Plan X.A.81

Cadastral Sheet I.9.F
 Ward of Tobago
 Parish of St. John

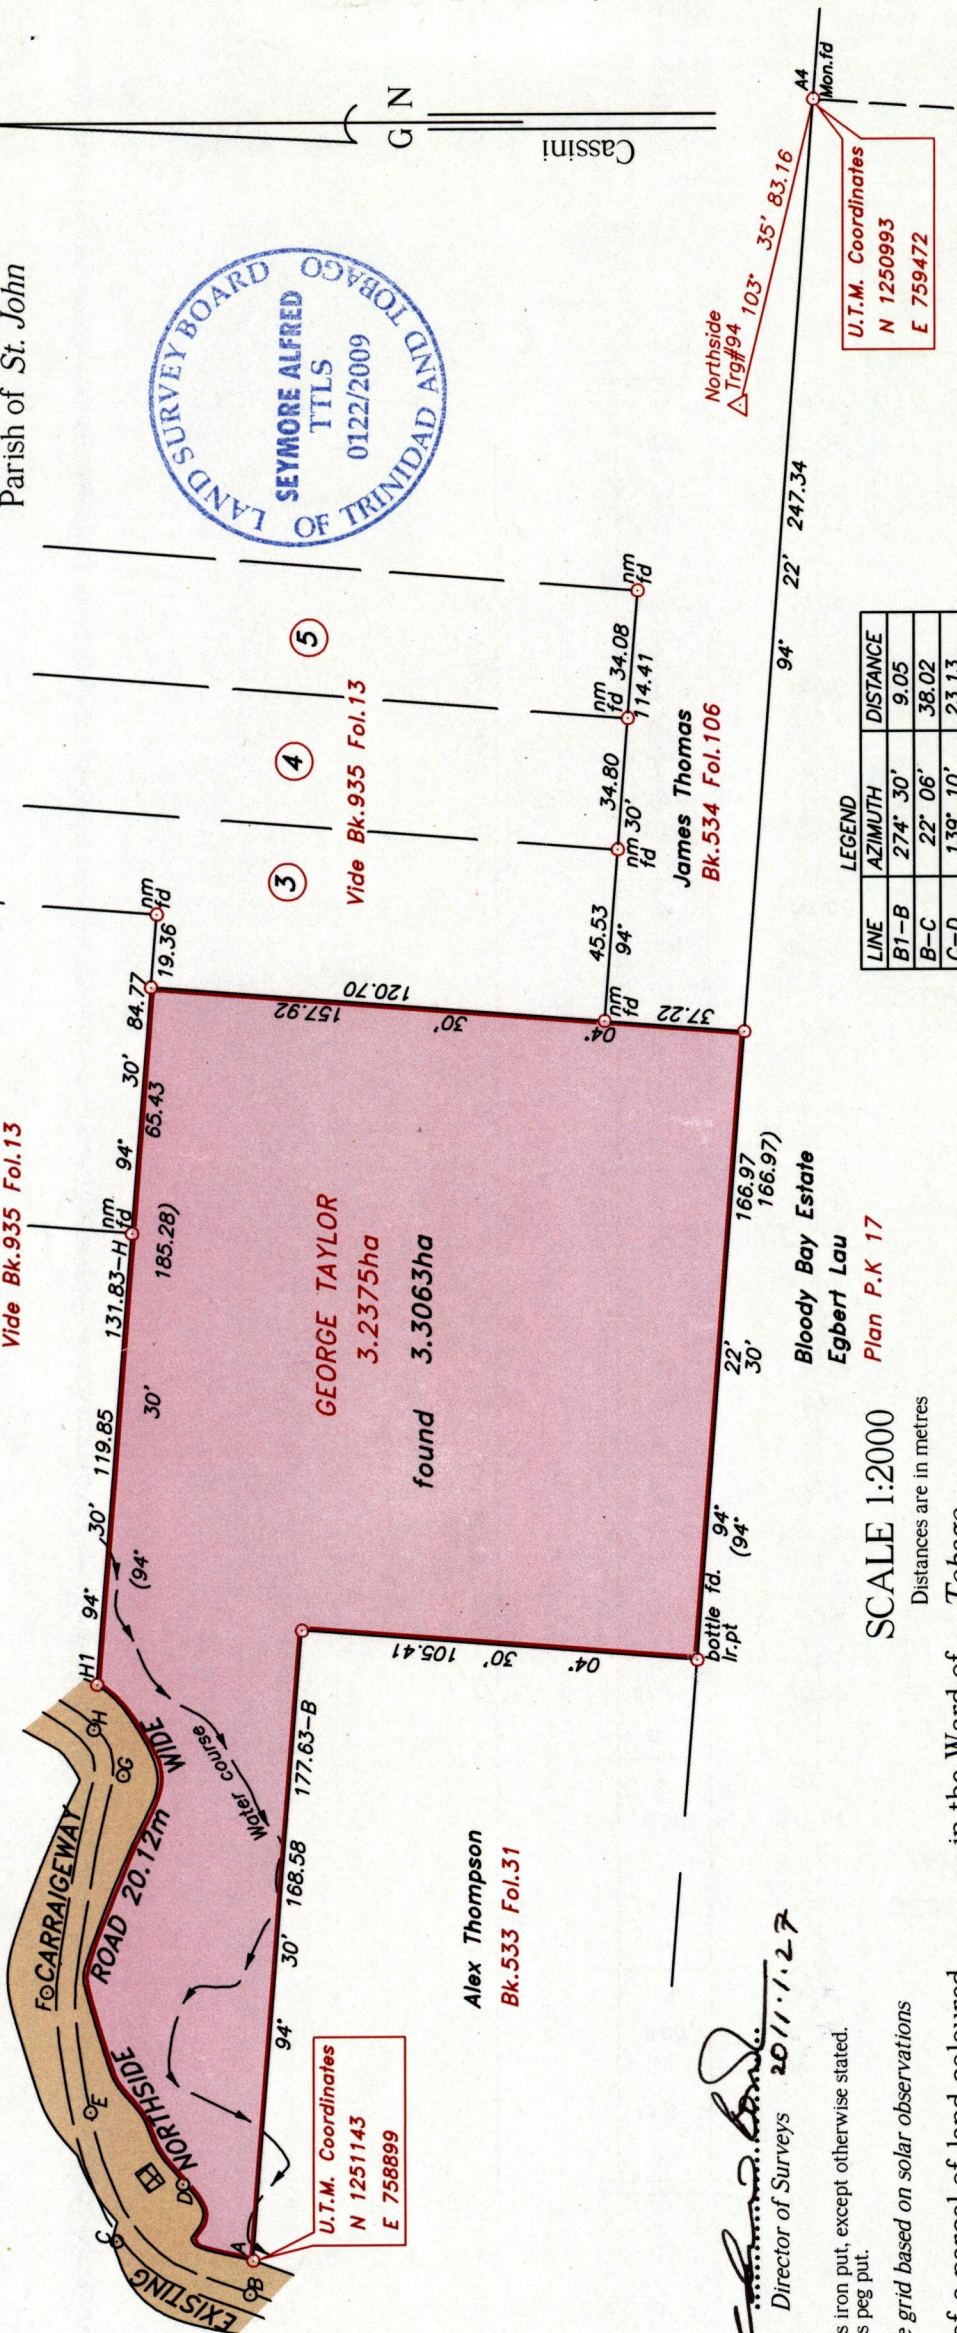

Alex Thompson
 Bk. 533 Fol. 31

Approved
 Director of Surveys 2011.1.27

○ Denotes iron put, except otherwise stated.
 ⊙ Denotes peg put.
 Bearings are grid based on solar observations

SCALE 1:2000
 Distances are in metres

PLAN of a parcel of land coloured pink in the Ward of Tobago
 Containing three point three zero six three hectares.
 Surveyed by me, with due authority on 8th September 2009.
 In accordance with Regulation 25 (1) of the Land Surveyors' Regulations 1998, I certify that this plan is correct.

Checked by: Alex 24/10/11
 Entered:
 S. Seymour, A. D. ...
 25 November 2009
 Path: \\local-server\099-survey\c17131\p\d\k.s.dwg

Note- UTM Zone 20 (WGS 84) Coordinates obtained from hand held GPS receiver
 ± 11.00m

