


Vol. 5532 fol. 179
R.P.O. Vol. 145 fol. 391
C.T. Vol. 2603 fol. 47

Ward of Siparia
County of St. Patrick
Cadastral Sheet (G.18 H.) $\frac{73 C}{2 / d}$

Bk. 397 fol. 291

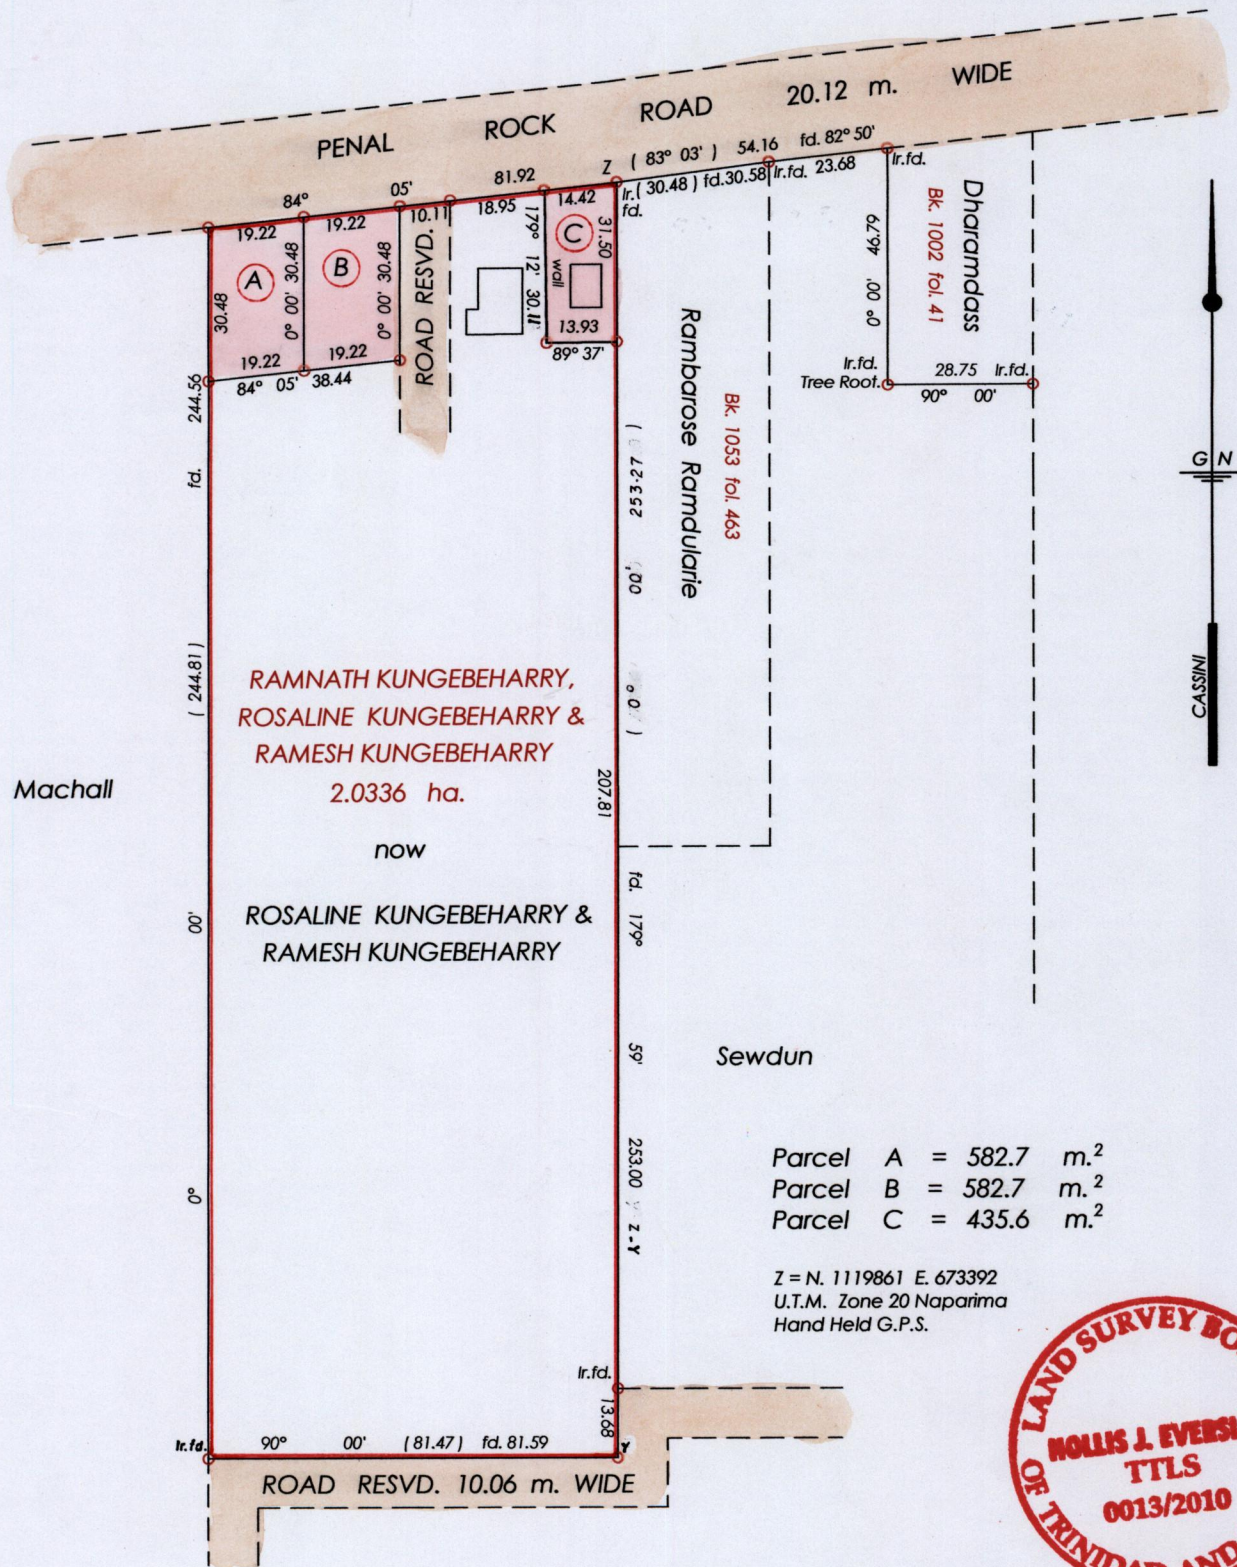

○ Denotes Iron Put Except Otherwise Stated

Approved *[Signature]*
Director of Surveys 2011.2.16

SCALE : 1 : 1500

Note: Bearings are cassini grid based on solar observations Distances are in metres
 PLAN of 3 Parcels of land coloured pink in the Ward of Siparia
 Containing together one thousand six hundred and one sq. metres
 Surveyed by me, with due authority, in Sept. 2009
 In accordance with Regulation 25 (1) of the Land Surveyors' Regulations 1998,
 I certify that this plan is correct.

Checked by *[Signature]* *[Signature]*

Entered on Trinidad & Tobago Land Surveyor *[Signature]* 20 April 2010

LOT No.	CT. VOLUME & FOLIO	NAMES
A	5532 fol. 207	RAVI & RAMESH KUNGBEHARRY
B	5532 fol. 209	RAJESH & RAMESH KUNGBEHARRY
C	5532 fol. 215	SANDRA & RAMESH KUNGBEHARRY

