

1376



45

R.P.O. Vol 156 Fol. 253
C.T. Vol 3315 Fol. 129
C.T. Vol 5568 Fol. 261

Ward of Siparia
County of St. Patrick
Cadastral Sheet G.13.O. 63.F. 3/d

U.P.R.N No.

Bk. 1163 Fol. 11
Bk. 1117 Fol. 132
See Plan K.E.55

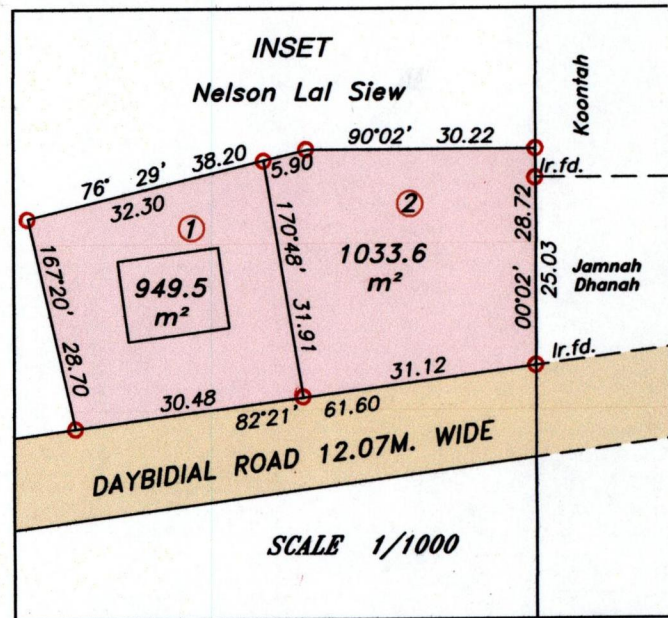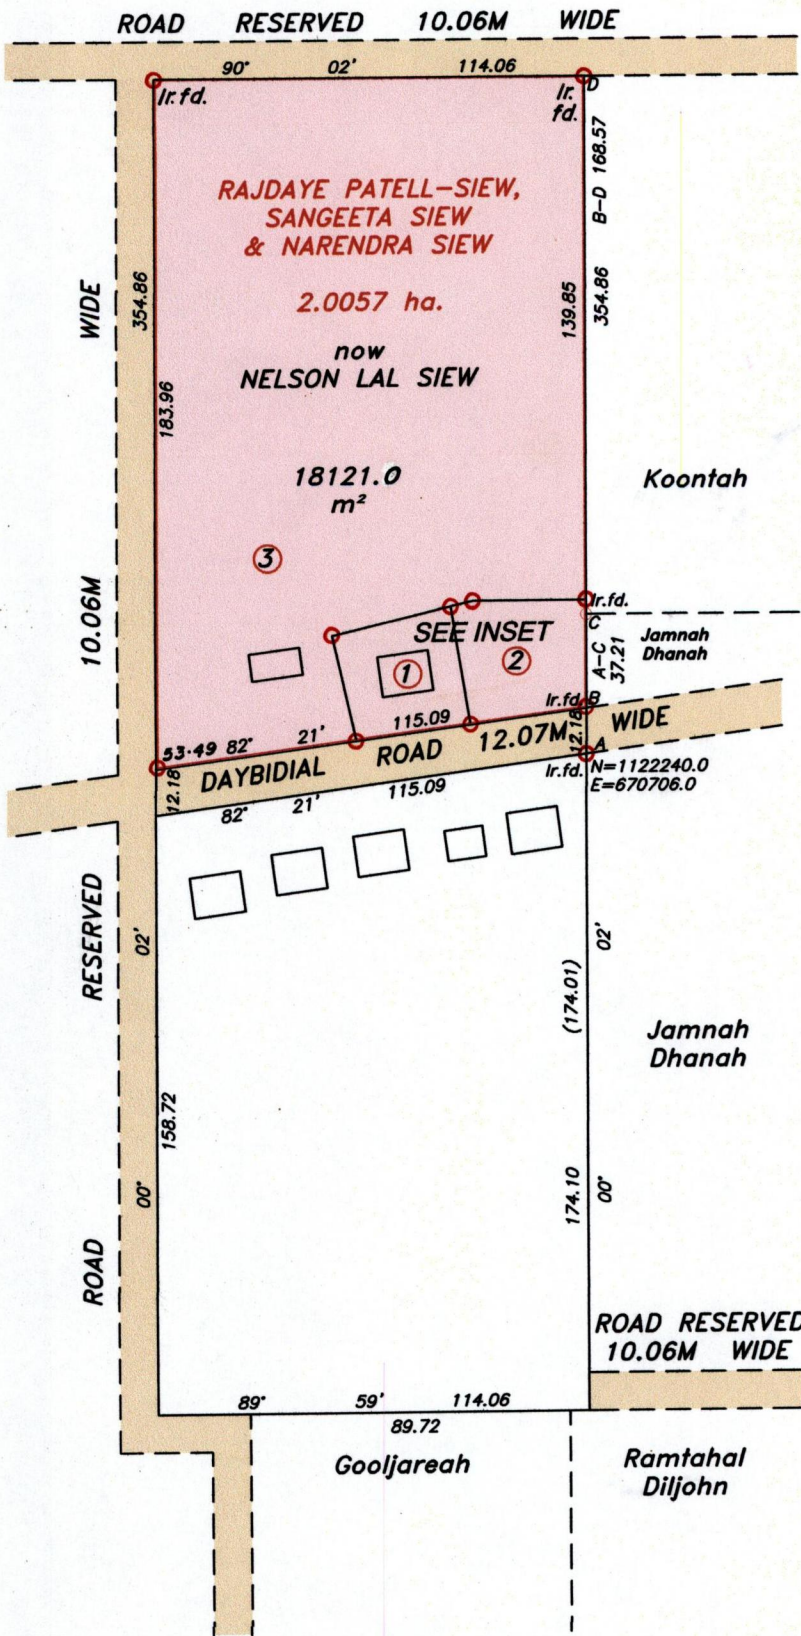

Approved *[Signature]*
Director of Surveys 2011.2.23

Coordinates are obtained by hand held G.P.S.
W.G.S. 84 Zone 20(±) 5m

○ Denotes Iron put except stated otherwise.
Bearings are Cassini Grid based on Solar Observations
Plan of 3 Parcels of land coloured pink in the Ward of Siparia
Containing twenty thousand one hundred and four point one square metres
Surveyed by me, with due authority, in November 2009
In accordance with Regulation 25 (1) of the Land Surveyors' Regulations 1998,
I certify that this plan is correct.

Checked by HR-16/02/11

Entered by

[Signature]
Trinidad & Tobago Land Surveyor 27th October 2010

SCALE 1/2000

Distances are in metres

Original Bl. 1163 : 11

LOT #	Book & Folio	Names.
1		
2	5568 fol 269	Ronnie Lal Siew & Shelini Naderal Lal (13 yrs) Siew old.
3		



1376/45