

R.P.O. Vol 162 Fol585

1376

Cadastral Sheet 73A, G.16.H. 1/d

65

C.T. Vol 3900 Fol 535

C.T. Vol 5535 Fol 127

Ward of Siparia

G.N.

U.P.R.N. No.

County of St. Patrick

Process ID # 31413


B - 659,495 E, 1119,710 N
 UTM ZONE20, WGS84(+/- 5.00M)
 Direct Observation-GPS hand held

Bk 479 Fol 45

Bk1196 Vol2 Fol 211

Line	Brg.	Dist.
R2-R1	44° 09'	5.06
C-D	37° 53'	13.50

44° 09' - 5.06

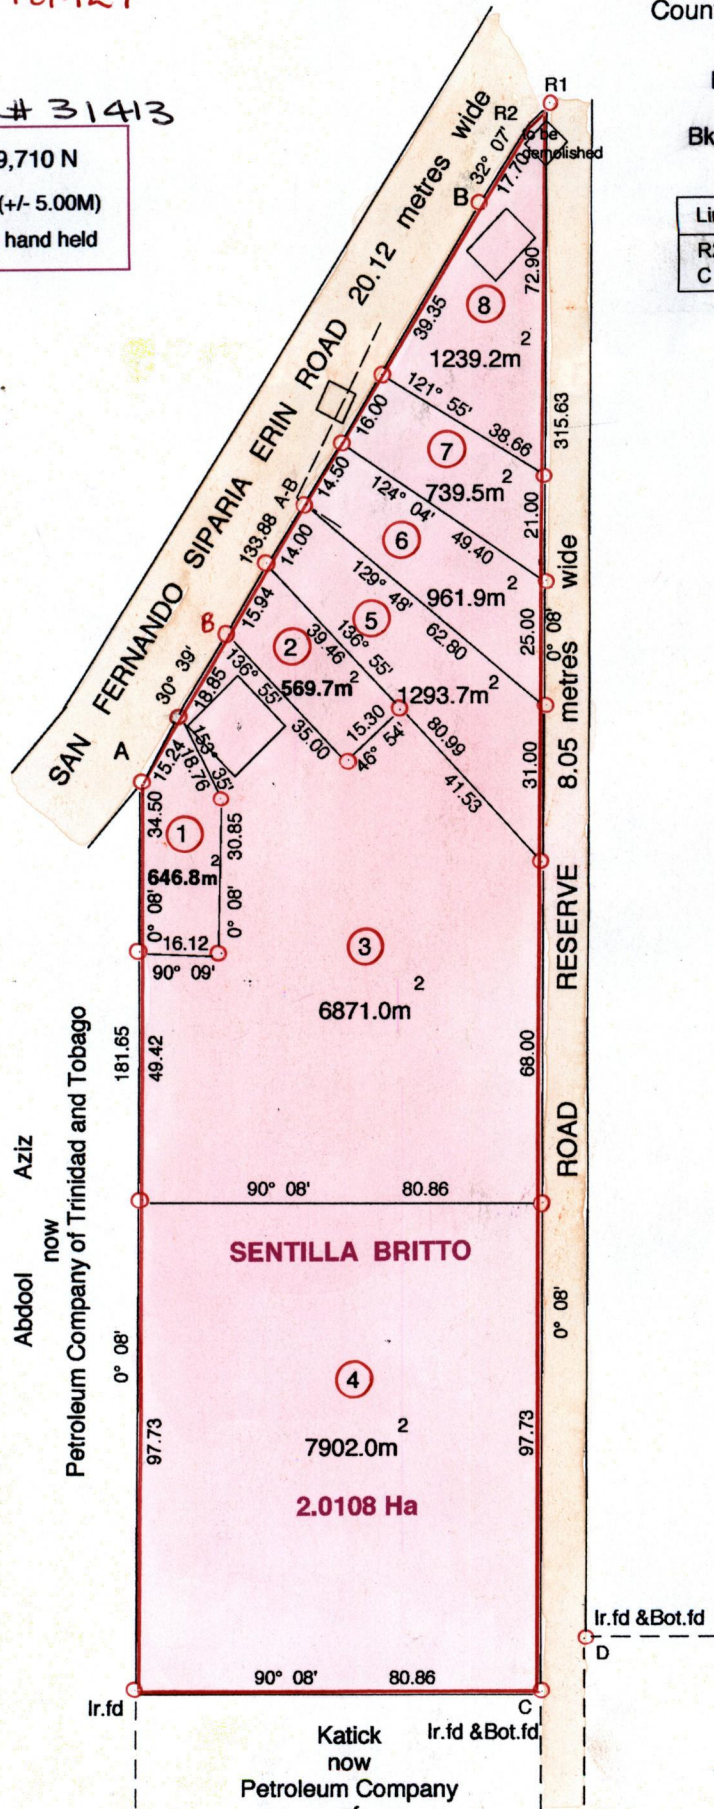

Approved *[Signature]*
 Director of Surveys 2011.4.21

Distances are in metres

SCALE 1 :1500

○ Denotes Iron Put unless otherwise stated

Bearings are Cassini Grid based on Solar Obs.

PLAN of 8 parcels of land coloured pink in the Ward of Siparia

Containing together twenty thousand two hundred and twenty three point eight square metres

Surveyed by me, with due authority, in July 2006

In accordance with Regulation 25(1) of the Land Surveyors' Regulations 1998, I certify that this plan is correct.

Checked by *[Signature]* 4/4/2011

Entered by *[Signature]* 07.09.2012

[Signature]
 Trinidad & Tobago Land Surveyor

30 / 12 / 2010

Lot #	C.T. Vol & Folio	Names
1		
2		
3		
4		
5		
6	5553 fol. 19	Magdalene Jacob.
7	5553 fol. 27	Alfred Jacob.
8	5553 fol. 35	Magdalene Jacob.

