

Process ID # 32677

R.P.O. Vol. 618 Fol. 613

C.T. Vol. 1481 Fol. 339

1376


73

Ward of Cedros

County of St. Patrick

Cadastral Sheet F.18.M. 71B & 71E
3/d 1/b

Coromandel Village

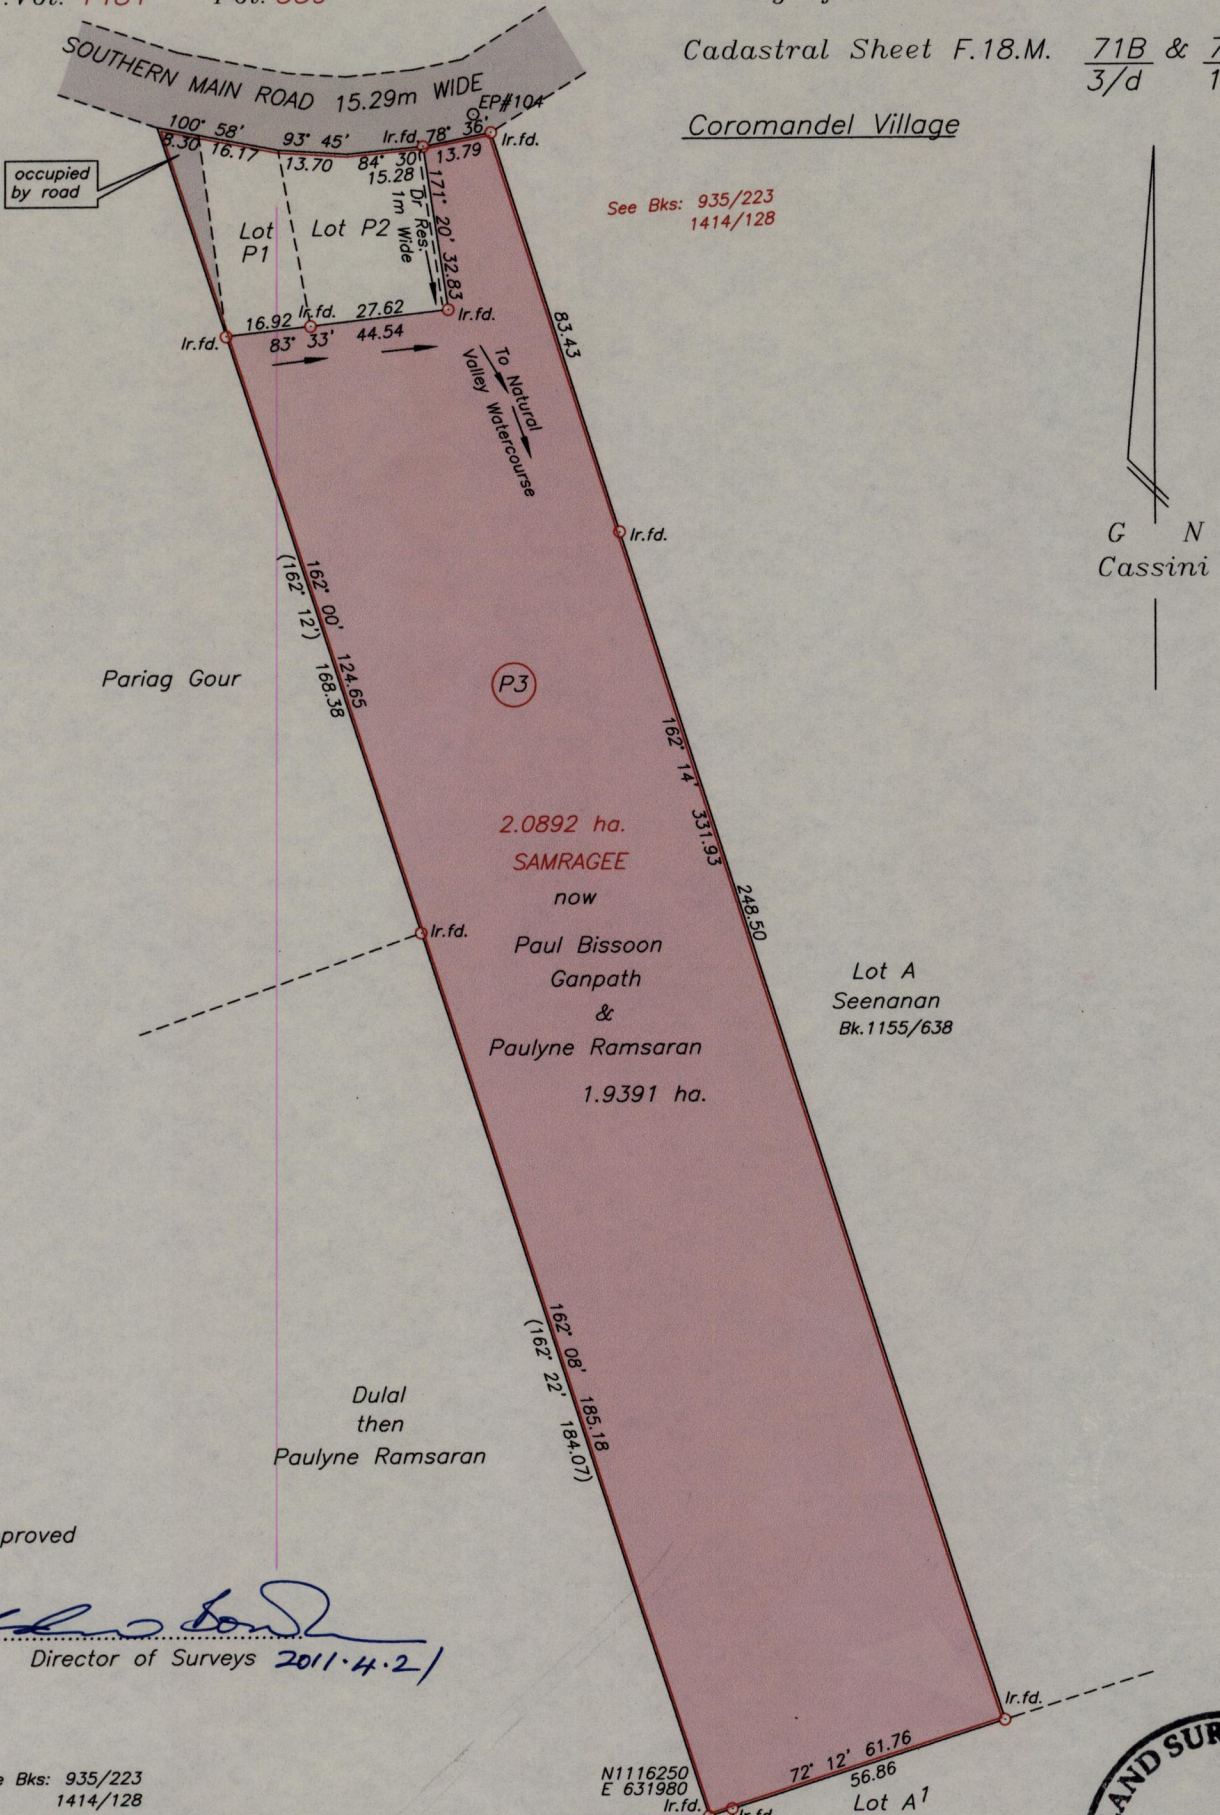

See Bks: 935/223
1414/128

G N
Cassini

Pariag Gour

2.0892 ha.

SAMRAGEE

now

Paul Bissoon

Ganpath

&

Paulyne Ramsaran

1.9391 ha.

Lot A
Seenanan
Bk.1155/638

Dulal
then
Paulyne Ramsaran

Approved

[Signature]
Director of Surveys 2011.4.21

See Bks: 935/223
1414/128

Co-ordinates are UTM zone 20N Naparima Datum +/-5m
scaled from L.&S. 1/10000 sheet.

Bearings are Cassini grid based on Magnetic Needle


Note: To obtain compass bearings subtract 19 minutes.

N1116250
E 631980
lr.fd.
Jaggernauth

72° 12' 61.76
56.86
Lot A1
Seenanan

SCALE 1/1500

Distances are in metres

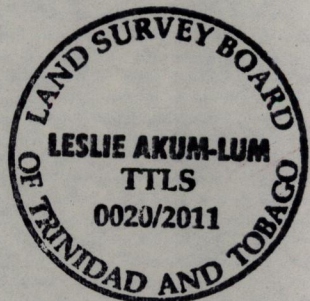

PLAN of a Parcel of land coloured pink in the Ward of Cedros
Containing one point nine three nine one hectares

Surveyed by me, with due authority, in April 2010 for Paulyne Ramsaran

In accordance with Regulation 25 (1) of the Land Surveyors' Regulations 1998,

I certify that this plan is correct.

Checked by *[Signature]* 14/3/11

Entered *[Signature]* 17th Jan 2011
Trinidad & Tobago Land Surveyor

LAL\Plans\Ramsaran Paulyne Coromandel\Ramsaran Paulyne