



R.P.O Vol. 51 Fol. 399
C.T. Vol. 1477 Fol. 29
Address - Lot #3 Ravine Sable Road
Couva.

Ward of Chaguanas
County of Caroni
Cadastral Sheet (D.8.H), $\frac{34A}{4/d}$

Vol 5515 Fol 11

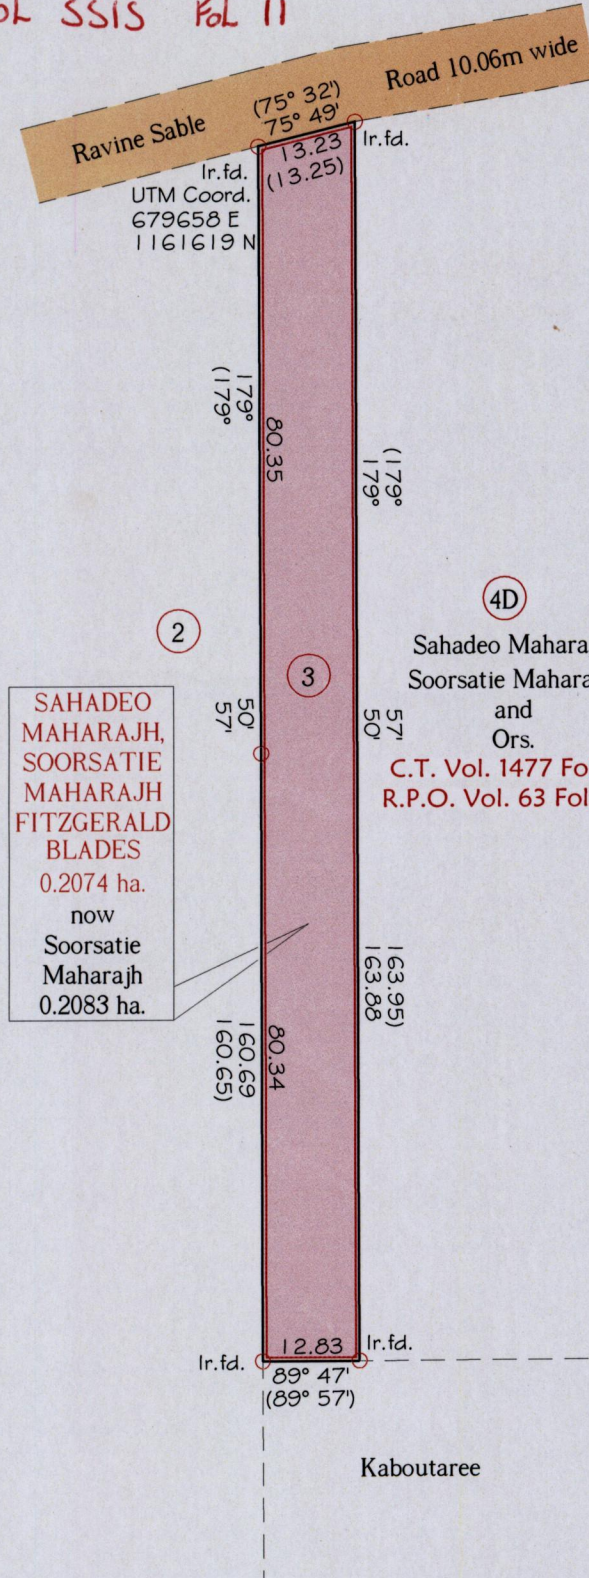

SAHADEO
MAHARAJH,
SOORSATIE
MAHARAJH
FITZGERALD
BLADES
0.2074 ha.
now
Soorsatie
Maharajh
0.2083 ha.

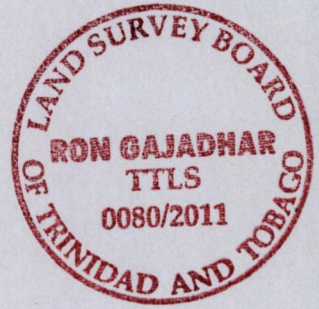

Approved
[Signature]
Director of Surveys 2011.4.21

Note - UTM (WGS 84) Coordinates obtained from hand held GPS receiver ± 5.00m

Ref.:- Bk. 936 Fol. 102
SCALE 1:1000

○ Denotes Iron put except stated otherwise.
Note: Bearings are Cassini grid based on solar observations Distances are in metres.
Plan of a Parcel of land coloured pink in the Ward of Chaguanas
Containing zero point two zero eight three hectares.
Surveyed by me, with due authority, in January 2009
In accordance with Regulation 25(1) of the Land Surveyors' Regulations 1998,
I certify that this plan is correct.

Checked by *[Signature]*
Entered
Trinidad & Tobago Land Surveyor *[Signature]* 15.03.2011

Original bl. 936:100

Lot #	CT & Volume #	NAMES
1	[REDACTED]	
2		
3	Vol 5'sis Fol 15	MICHELLE SUMINTRA ORIE ANASTASIA FRALLINE ORIE



1376/75