

U.P.R.N. No .....

REMAINING PORTION

1376

95

R.P.O. Vol. 405 Fol. 289


Cadastral Sheet (B.17.K.) 23C

Ward of St. Anns

1/b/1

C.T. Vol. 4747 Fol. 189

County of St. George

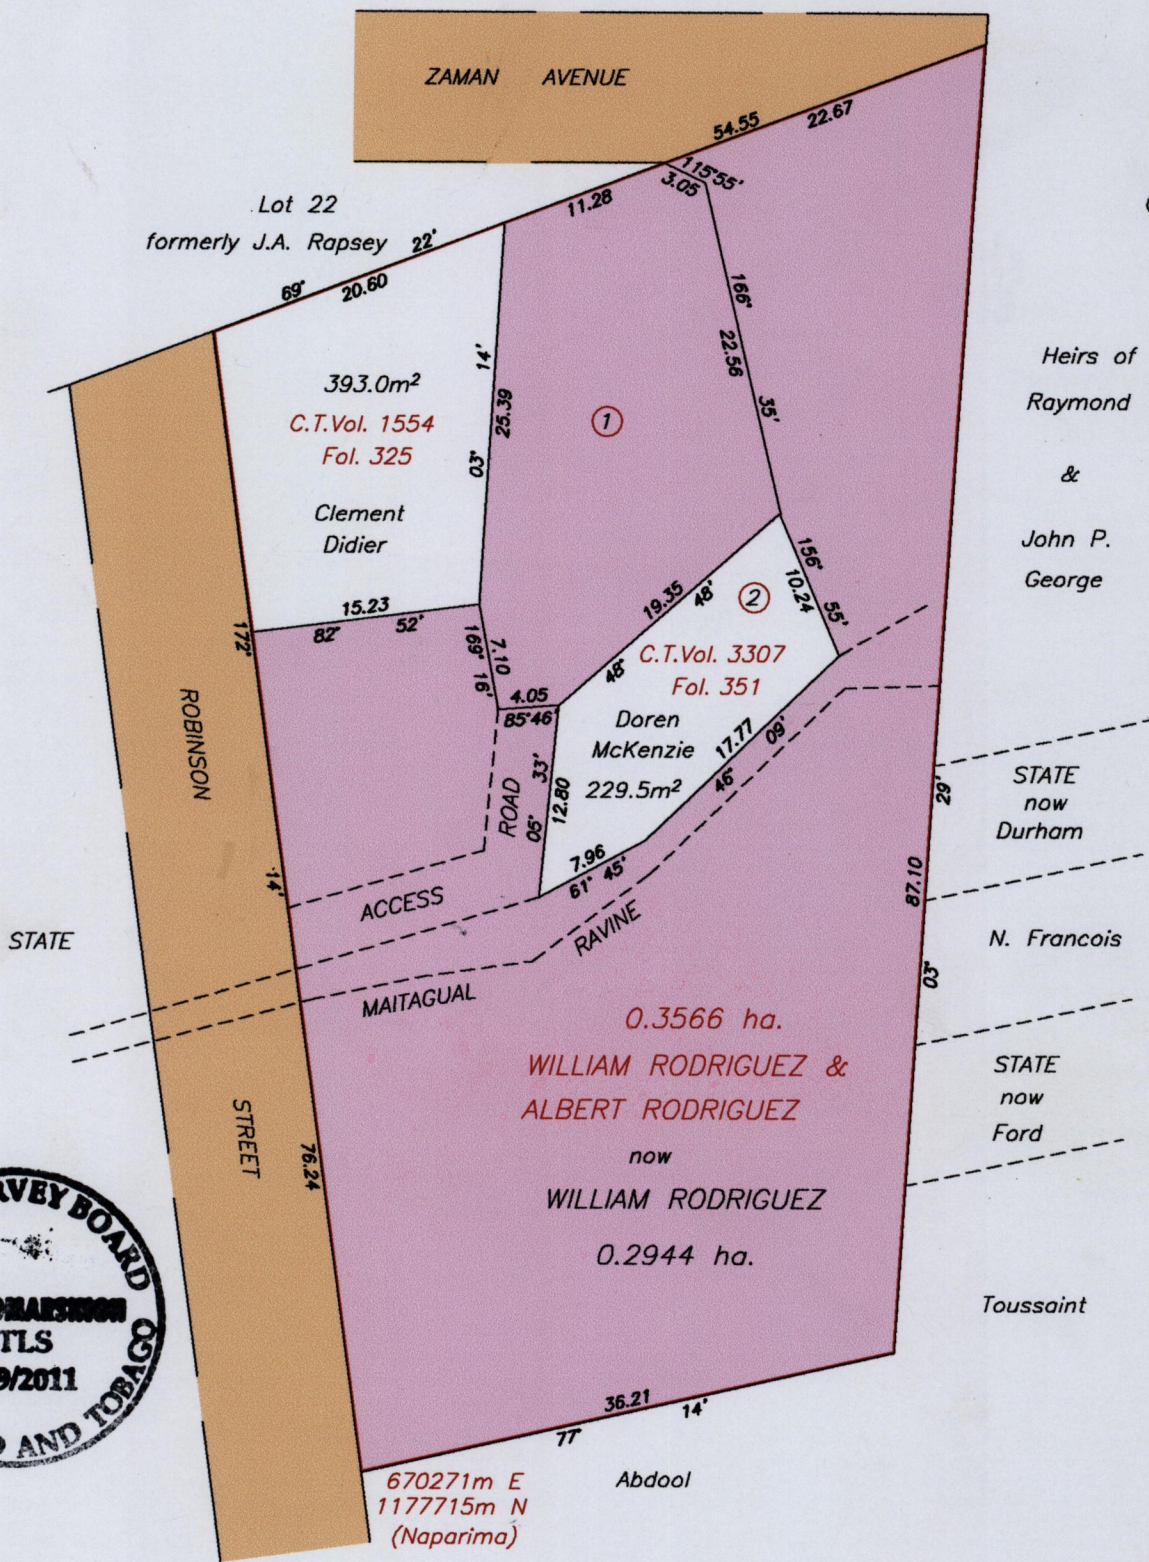

Approved .....  
Director of Surveys

SCALE 1:500

Distances are in METRES

To obtain compass bearing add 01 minutes

This is a true copy of a diagram of zero point three five six six hectares originally Transferred to WILLIAM RODRIGUEZ & ALBERT RODRIGUEZ shewing a portion coloured pink and containing zero point two nine four four hectares being the remainder after two (2) previous transfers of other portions of land.

In accordance with Regulation 25 (1) of the Land Surveyors' Regulations 1998, I certify that this Plan is correct.

Checked by 20.11.04.13

*H. Schaeffer* ..... T.T.L.S.

Entered on .....

Trinidad & Tobago Land Surveyor 11th February 2011