


Octavia William

Now or formerly Trinidad Leasehold Ltd

Ward of Guayaguayare
County of Mayaro

Cadastral Sheet (H.15.I) 66.E.
4/b&d

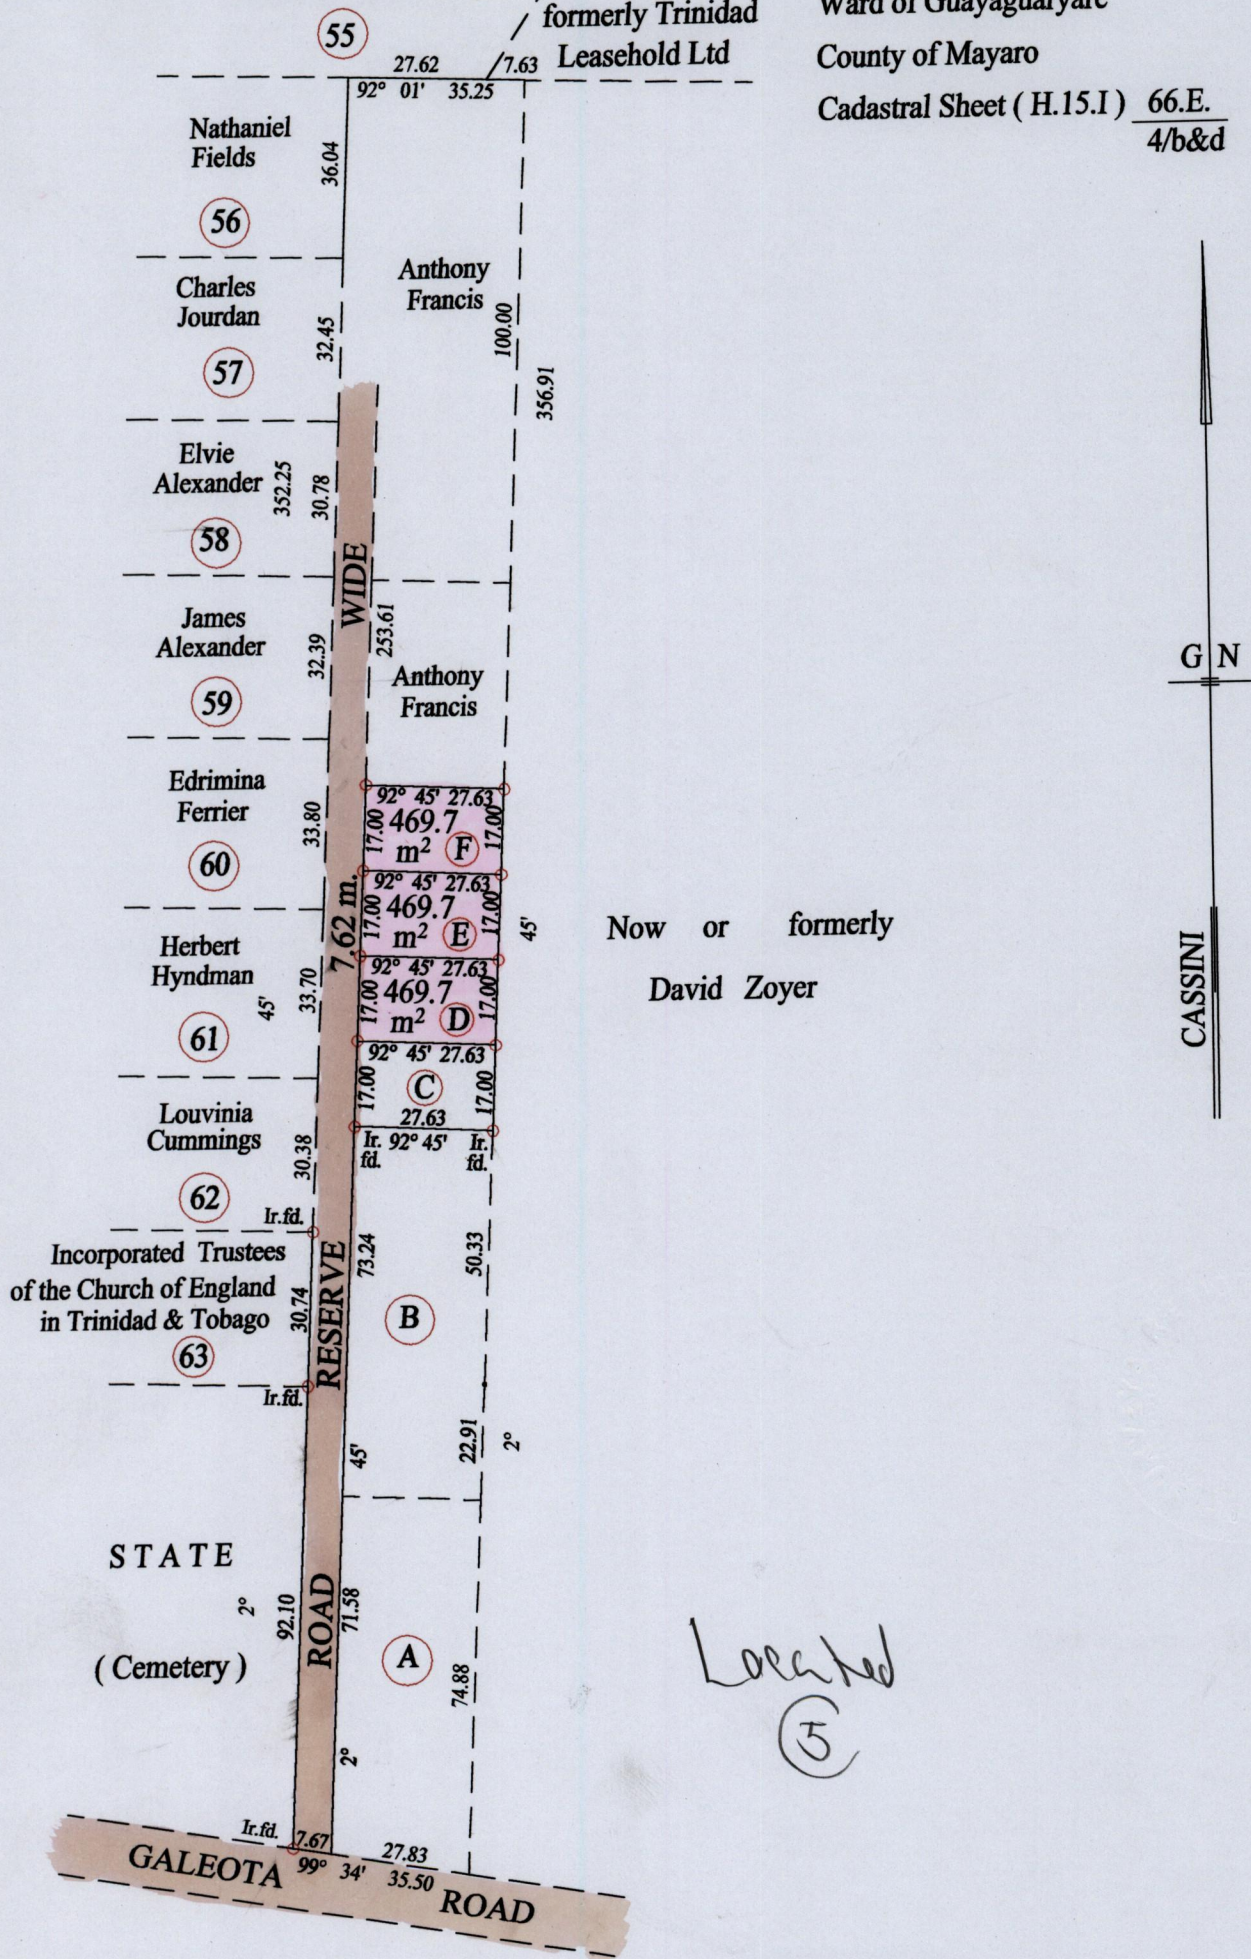

Now or formerly
David Zoyer

Located
(5)

o Denotes Iron put except stated otherwise.

SCALE : 1:1500

Note: Bearings are cassini grid based on solar observations

Distances are in metres

PLAN of 3 Parcels of land coloured pink in the Ward of Guayaguayare
Containing together one thousand four hundred and nine point one square metres
Surveyed by me, with due authority, in September 2006 for Anthony Francis
In accordance with Regulation 25 (1) of the Land Surveyors' Regulations 1998,
I certify that this plan is correct.



Entered

Trinidad & Tobago Land Surveyor 3.10.2006