


1334

Ward of Guayaguayare
County of Mayaro
Cadastral Sheet (H.5.I.) 56.E
2/d

located
(42)

Process SD# 77103

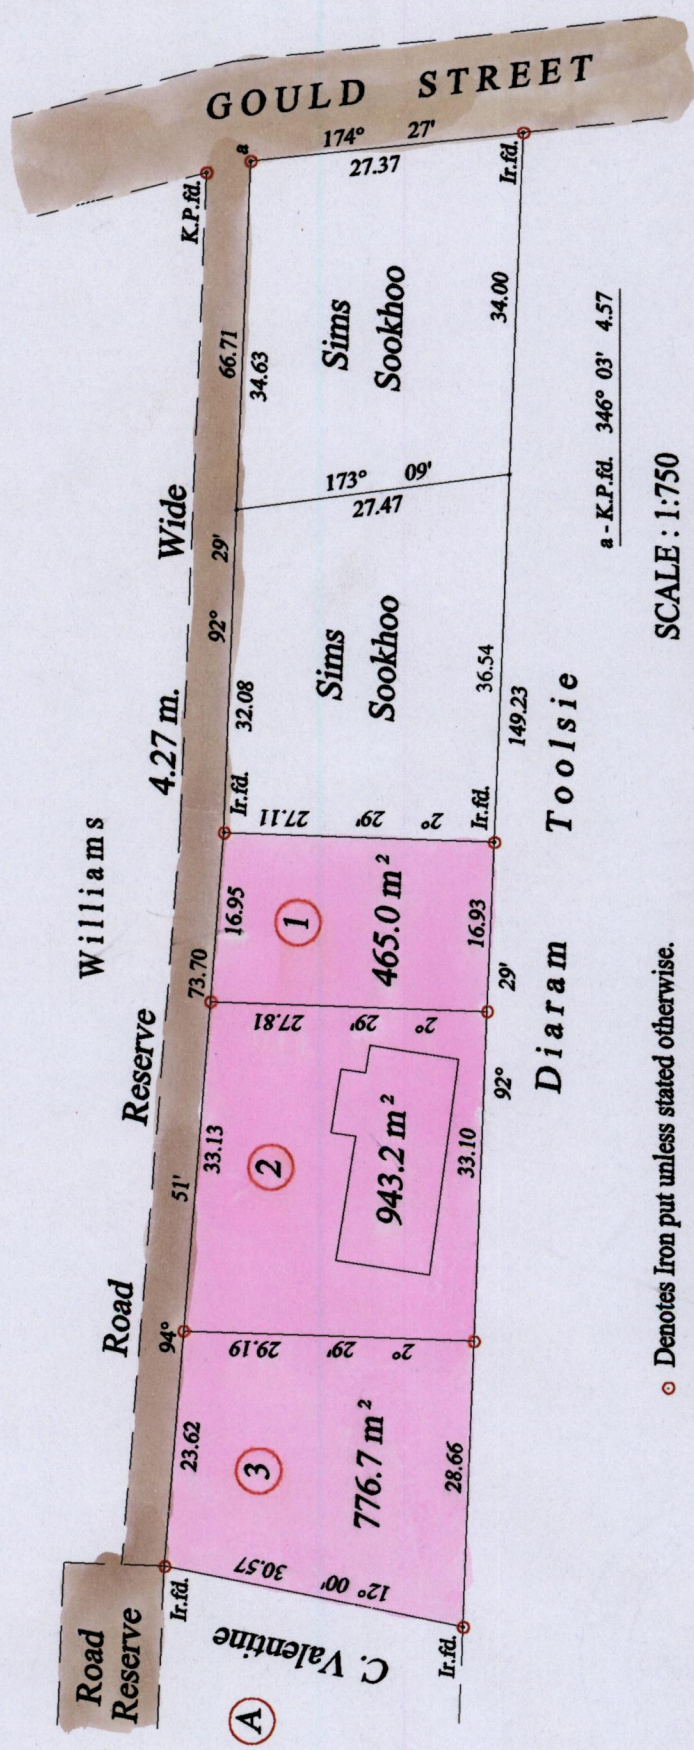

SCALE : 1:750

o Denotes Iron put unless stated otherwise.

Note: Bearings are cassini grid based on solar observations Distances are in metres

PLAN of 3 Parcels of land coloured pink in the Ward of Guayaguayare

Containing together two thousand one hundred and eighty four point nine square metres

Surveyed by me, with due authority, in February 2005 for C. Valentine


In accordance with Regulation 25 (1) of the Land Surveyors' Regulations 1998,

I certify that this plan is correct

.....
[Signature]

Entered

Trinidad & Tobago Land Surveyor 12.02.2005

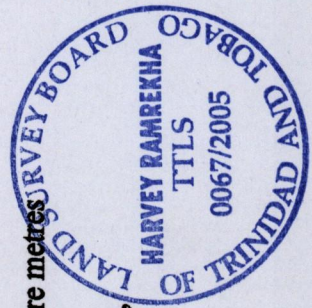

Vide Bk. 1188 fol. 140

Bk. 1246 fol. 219

