


1334

1183

Process ID# 77105

MANZANILLA MAYARO ROAD 10.06 m. WIDE

NAPARIMA
MAYARO
ROAD

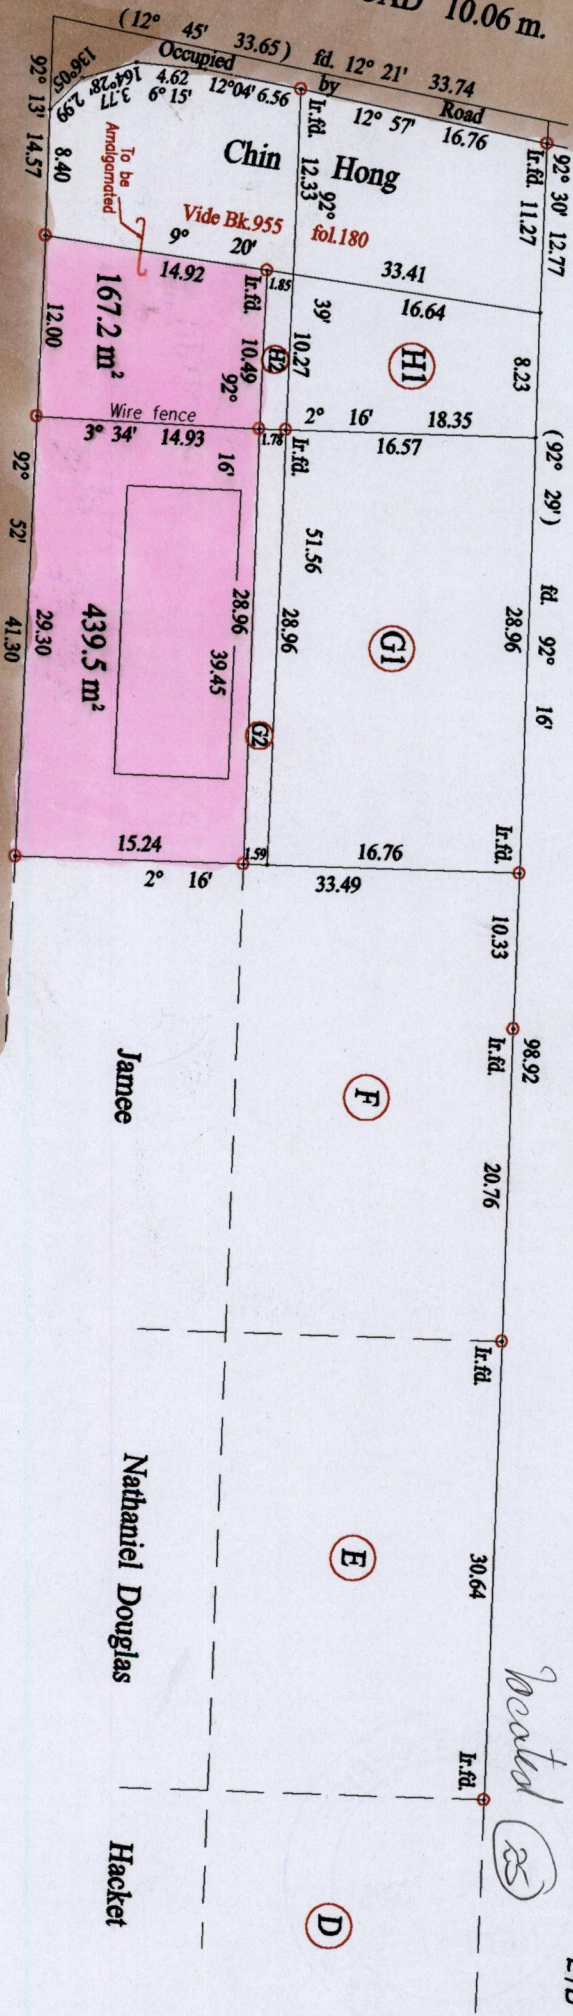

Process ID#

Jebror Khan

Ward of Guayaguayare
County of Mayaro
Cadastral Sheet (H.5.A.&E) 56.E.
2/15

○ Denotes Iron put except stated otherwise.

Note: Bearings are cassini grid based on solar observations Distances are in metres

PLAN of 2 Parcels of land coloured pink in the Ward of Guayaguayare

Containing together six hundred and six point seven square metres

Surveyed by me, with due authority, in February 2005 for Mr. Chin Hong

In accordance with Regulation 25 (1) of the Land Surveyors' Regulation 1998,

I certify that this plan is correct.

Eukened

Trinidad & Tobago Land Surveyor 3.02.2005



CASSINI

G N