


GUAYAGUAYARE MAYARO ROAD

Ward of Guayaguayare
County of Mayaro
Cadastral Sheet (H.5.I) 56.E.
4/d

ROAD RESERVE 6.04 m. WIDE


Process ID# 77121

Locher

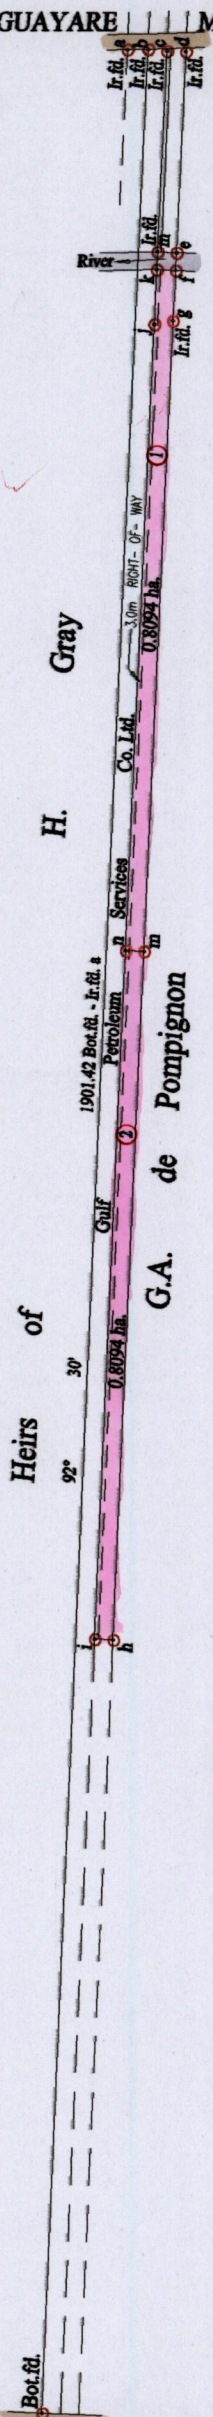

Vide Plan K.G.17

a - b	179° 20'	16.60	i - j	92° 30'	1045.24
b - c	178° 24'	15.13	j - k	92° 30'	42.17
c - d	178° 05'	15.23	k - m	92° 30'	14.14
e - Ir.f.d.	92° 30'	159.59	m - Ir.f.d.	92° 30'	159.27
e - d Rd.	92° 30'	162.39	m - c Rd.	92° 30'	161.20
e - f	272° 30'	14.14	f - k	2° 34'	15.23
f - g	273° 01'	40.01	i - n	90° 30'	548.37
g - h	272° 30'	1047.28	h - m	90° 30'	548.37
h - i	2° 30'	14.88	m - n	2° 30'	14.88

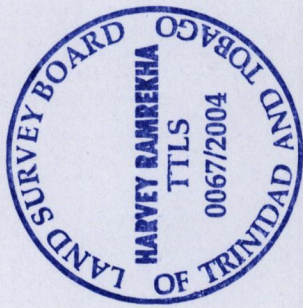

o Denotes Iron put except stated otherwise.
 Note: Bearings are cassini grid based on solar observations Distances are in metres
PLAN of 2 Parcels of land coloured pink in the Ward of Guayaguayare
 Containing together one point six one eight eight hectares
 Surveyed by me, with due authority, in October 2004 for Krishna Ramkissoon
 In accordance with Regulation 25 (1) of the Land Surveyors' Regulations 1998,
 I certify that this plan is correct.

[Signature]

Trinidad & Tobago Land Surveyor 11:.....2004

Entered

GN CASSINI