


1374

Process SD#77185

Cadastral Sheet H.5.1. 56E  
Ward of Guayaguayare  
County of Mayaro

located (A1)

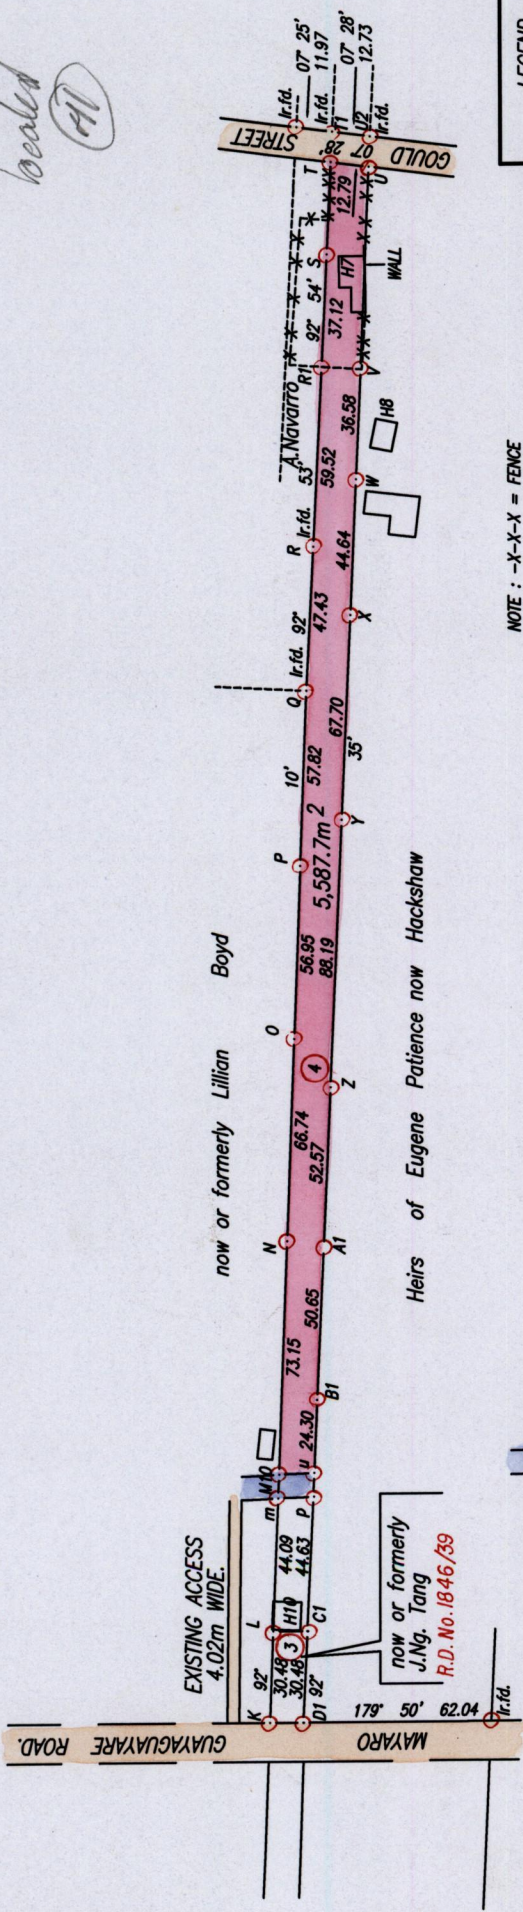

13834

NOTE: -X-X-X = FENCE

Denotes m, p, u, = Ir.put  
 ○ Denotes Iron put except otherwise stated.  
 Bearings are Cassini Grid based on Solar Observations.  
 PLAN of a Parcel of land coloured pink in the Ward of Guayaguayare.  
 Containing five thousand, five hundred and eighty seven point seven square metres.  
 Surveyed by me, with due authority, in March, 2004 for Dr. Baird  
 In accordance with Regulation 25(1) of the Land Surveyors' Regulations 1998,  
 I certify that this plan is correct.

SCALE 1:2500  
Distances are in Metres



*[Signature]*  
 H. Jones

Entered

Trinidad & Tobago Land Surveyor . 20. . . . . 2005

LINE	BEARINGS	DISTANCES
K - D1	179° 50'	11.37
S - T	92° 10'	30.28
V - U	90° 35'	66.62
T - T1	92° 54'	10.09
U - U2	92° 35'	10.10
m - M10	92° 10'	7.91
m - p	177° 23'	11.91
p - U	92° 35'	7.91
M10 - U	177° 23'	12.01

134

13834