

1334



135

Ward of Guayaguayare  
County of Mayaro  
Cadastral Sheet (H.5.A) 56.B  
4/d

CASSINI  
GN

Reg. Deed No.19140 of 1985

Process 19177191

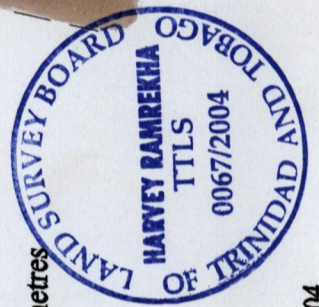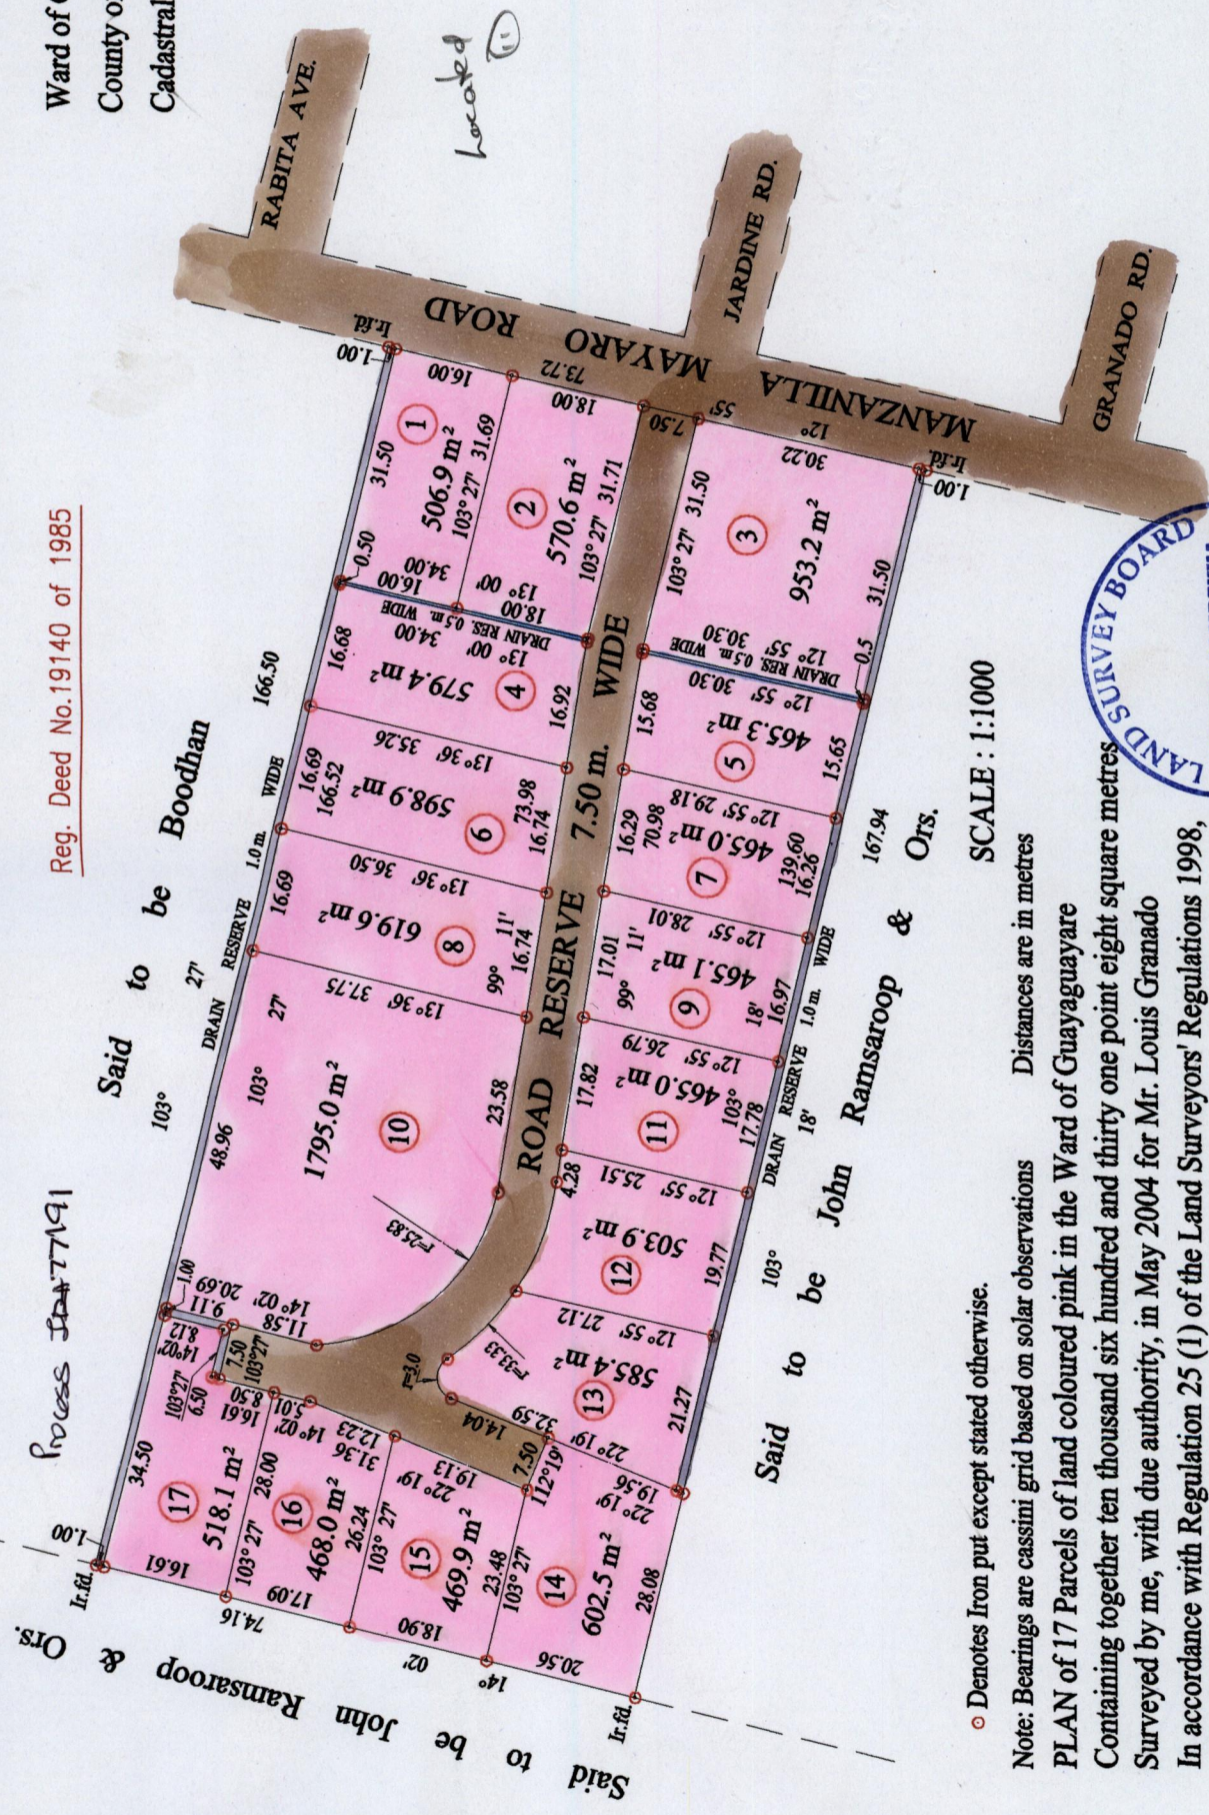

SCALE : 1:1000

○ Denotes Iron put except stated otherwise.

Note: Bearings are cassini grid based on solar observations Distances are in metres  
 PLAN of 17 Parcels of land coloured pink in the Ward of Guayaguayare  
 Containing together ten thousand six hundred and thirty one point eight square metres  
 Surveyed by me, with due authority, in May 2004 for Mr. Louis Granado  
 In accordance with Regulation 25 (1) of the Land Surveyors' Regulations 1998,  
 I certify that this plan is correct.

*[Signature]*  
 .....

Entered

Trinidad & Tobago Land Surveyor ..... 26.05.2004