
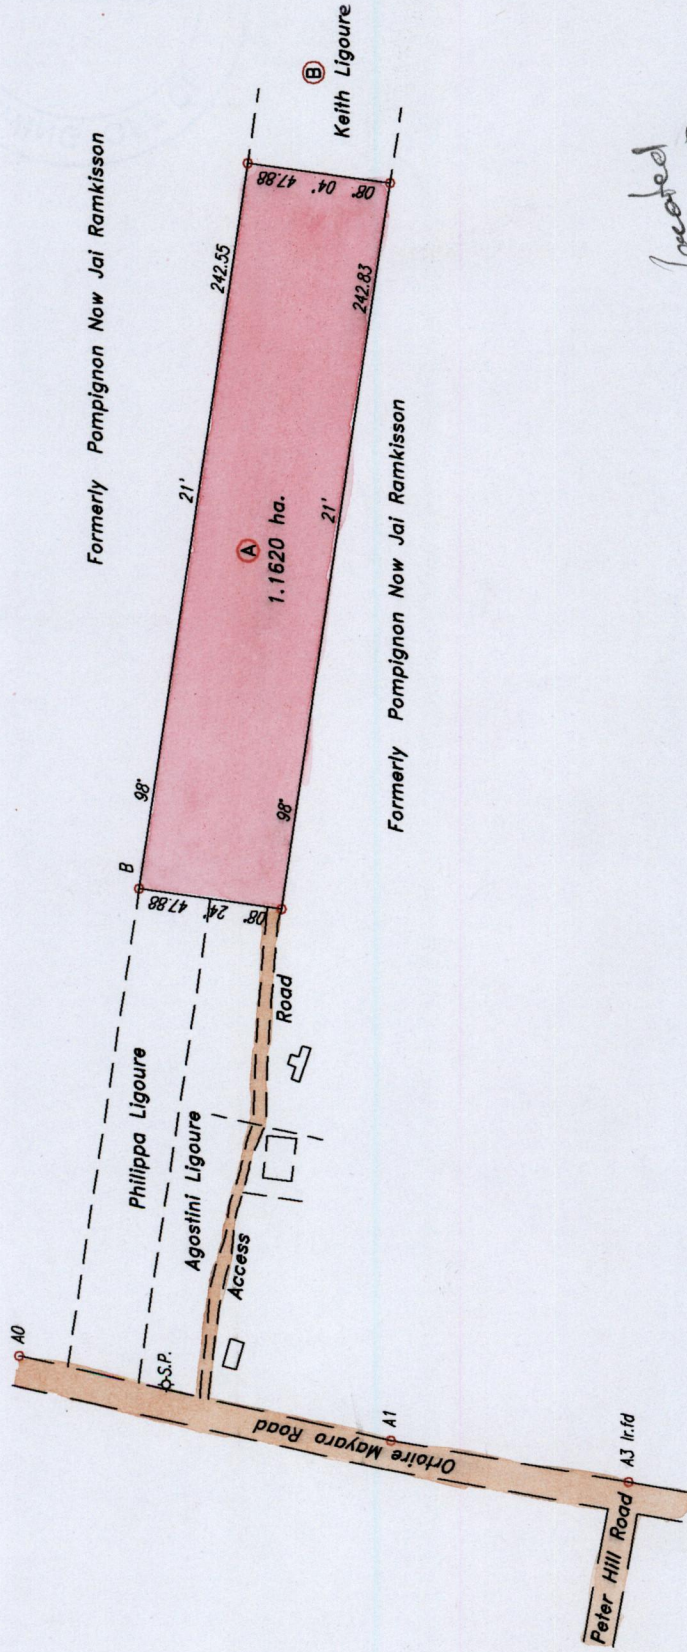


U.P.R.N.....  
 Reg. Deed #-200400486701

Process ID# 77196

Ward of Guayaguayare  
 County of Mayaro  
 Cadastral Sheet (H.5.A). 56B  
 4/d

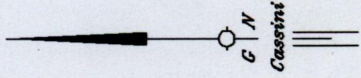

Located (40)

See Plan-E.C.82

SCALE 1:2500

○ Denotes Iron put except stated otherwise.

Note: Bearings are Cassini grid based on solar observations Distances are in metres.

Note : To obtain compass bearing add 16 minutes.

Plan of a Parcel of land coloured pink in the Ward of Guayaguayare  
 Containing one point one six two zero hectare

Surveyed by me, with due authority, in July 2004 at the request of Donna Ligoure

In accordance with Regulation 25(1) of the Land Surveyors' Regulations 1998,

I certify that this plan is correct.

*Lenny W. Hanomansingh*  
 Lenny W. HANOMANSINGH  
 TTLS  
 0090/2004  
 Trinidad & Tobago Land Surveyor 7/07/2004

Entered

STATIONS	BEARING	DISTANCE
A3 - A1	10° 19'	80.00
A1 - A0	13° 00'	126.59
A0 - B	104° 16'	160.08



1334

137