
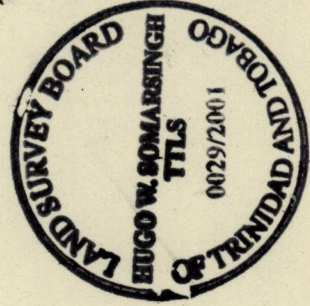


1334

1483

Ward of Guayaguayare
County of Mayaro
Cadastral Sheet H. 5. A 86 B or E

Process 50477231

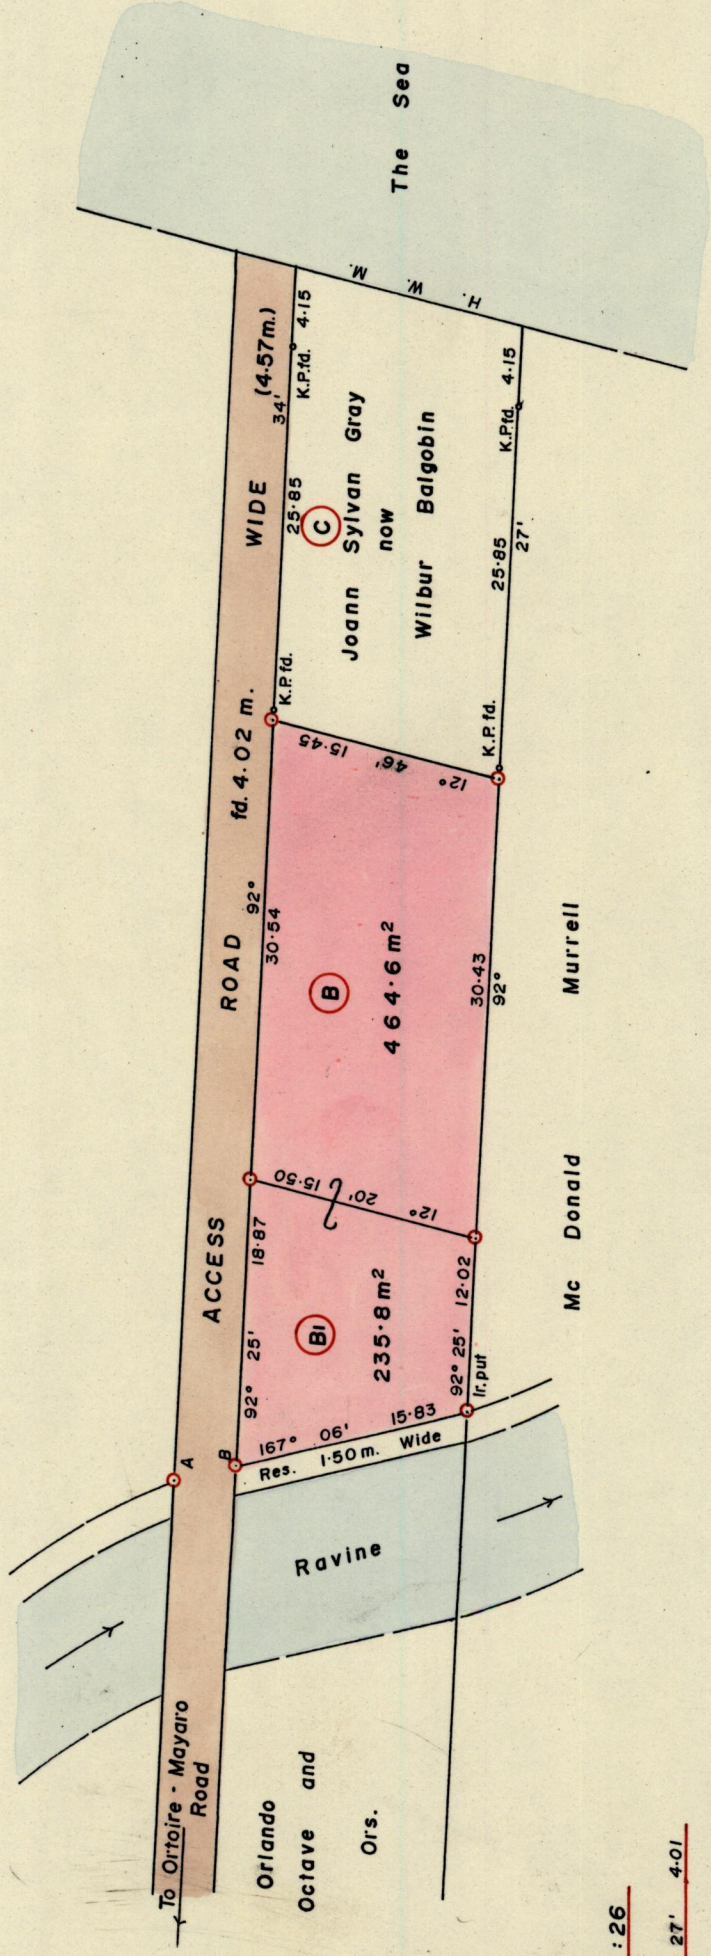

Bearings are Cassini Grid based on Solar Obs.
Note: To Obtain compass bearings add/subtract minutes

SCALE 1:500
Distances are in METRES

PLAN of 2 Parcels of land coloured Pink in the Ward of Guayaguayare
Containing together seven hundred point four square metres
Surveyed by me, with due authority, in July 2001 for Orlando Octave
In accordance with Rule 25 (1), of the Land Surveyors Regulations 1998. I certify that this plan is correct.

Entered
Hugo W. Somarsingh
Trinidad and Tobago Land Surveyor 2001
27th August 2001. 10.11

See Bk. 1173 : 26

A - B 169° 27' 4.01

not located