

498 2LP

1334

153

R.D. # 8896 / 1969
R.D. # 11222 / 1970



Ward of Guayaguayare
County of Mayaro
Cadastral Sheet 56E, H.15.I.

Process # 77306



Ref. PLAN P.F. 90
PLAN J.B. 266
PLAN P.C. 65

2/d cannot locate

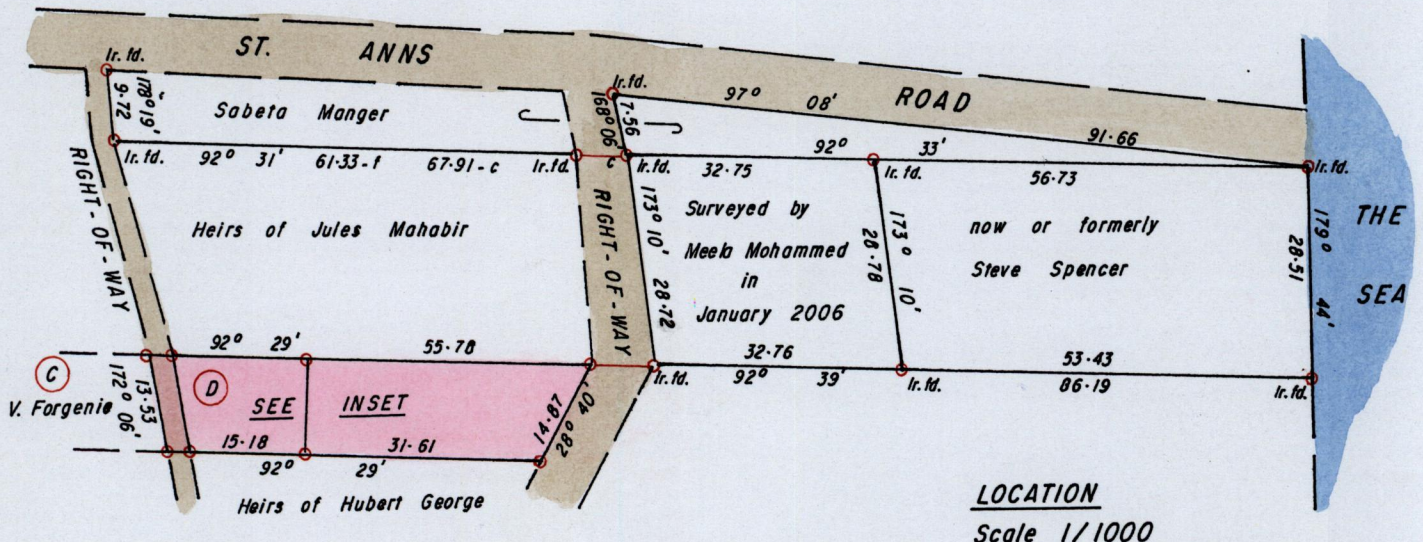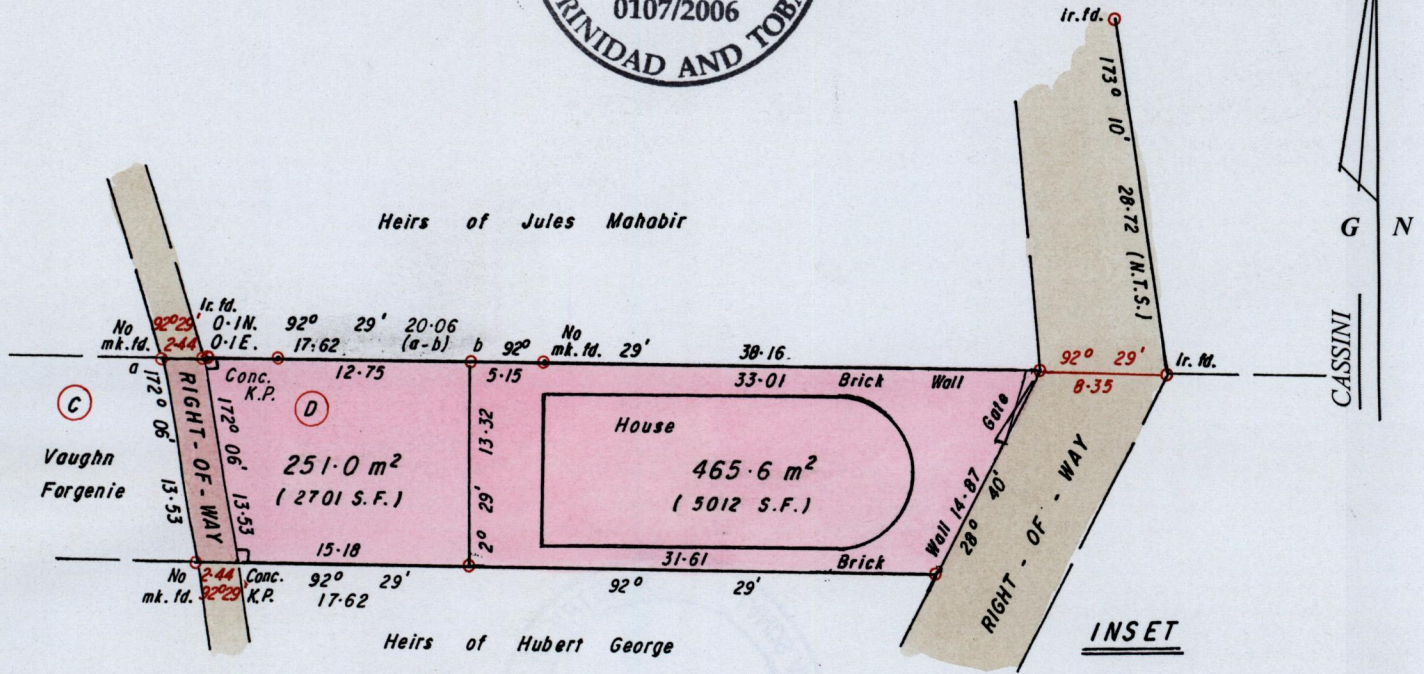

LOCATION
Scale 1/1000

○ Denotes Iron put unless otherwise stated
Bearings are Cassini Grid based on Solar Obs.
SCALE 1/500 (INSET)
Distances are in METRES

Note: To Obtain compass bearings add/subtract minutes

PLAN of 2 Parcels of land coloured Pink in the Ward of Guayaguayare
Containing four hundred and sixty five point six square metres (465.6 m²)
& two hundred and fifty one point zero square metres (251.0 m²) respectively.
Surveyed by me, with due authority, in October 2006 for Sabeta Manger
In accordance with Regulation 25 (1) of the Land Surveyors' Regulations 1998,
I certify that this plan is correct.

Entered on.....
Meela Mohammed
Trinidad and Tobago Land Surveyor..... 9th November 2006