


Cadastral Sheet 56B (H.5.A.)
 4/d
 Ward of Guayaguayare
 County of Mayaro

Process ID# 77317

Located (a)

See RD# DE 200301874823

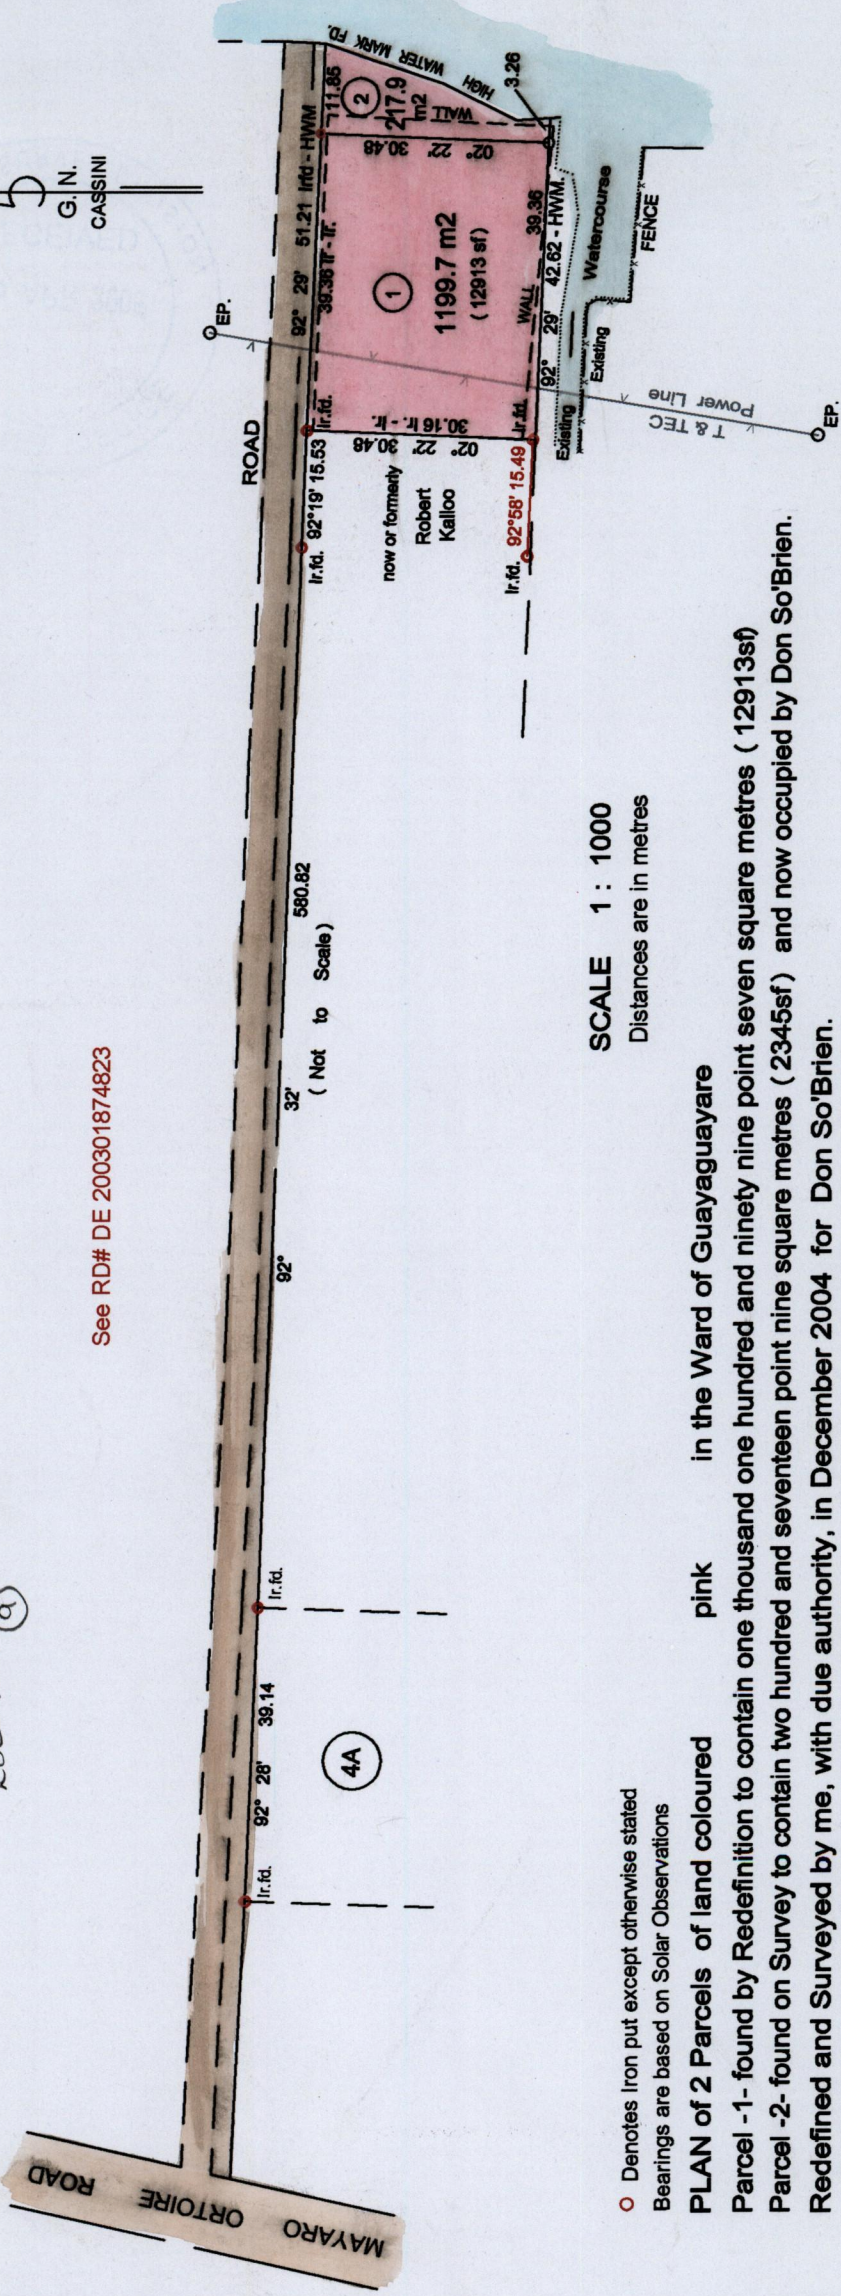


1334

159

SCALE 1 : 1000
 Distances are in metres

○ Denotes Iron put except otherwise stated
 Bearings are based on Solar Observations

PLAN of 2 Parcels of land coloured pink in the Ward of Guayaguayare
 Parcel -1- found by Redefinition to contain one thousand one hundred and ninety nine point seven square metres (12913sf)
 Parcel -2- found on Survey to contain two hundred and seventeen point nine square metres (2345sf) and now occupied by Don So'Brien.
 Redefined and Surveyed by me, with due authority, in December 2004 for Don So'Brien.
 In accordance with Regulation 25 (1) of the Land Surveyors Regulations 1998, I certify that this plan is correct.

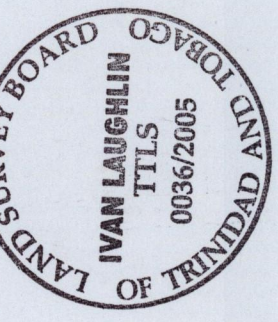

.....TTLS.
 Trinidad & Tobago Land Surveyor. 26.5.2005

Entered