

Cadastral Sheet H.4.D. 56B  
 Ward of Guayaguayare  
 County of Mayaro


Vide Bk. 298 fol. 44

Process SA 71321

*boated*  
 (16)


1384

100

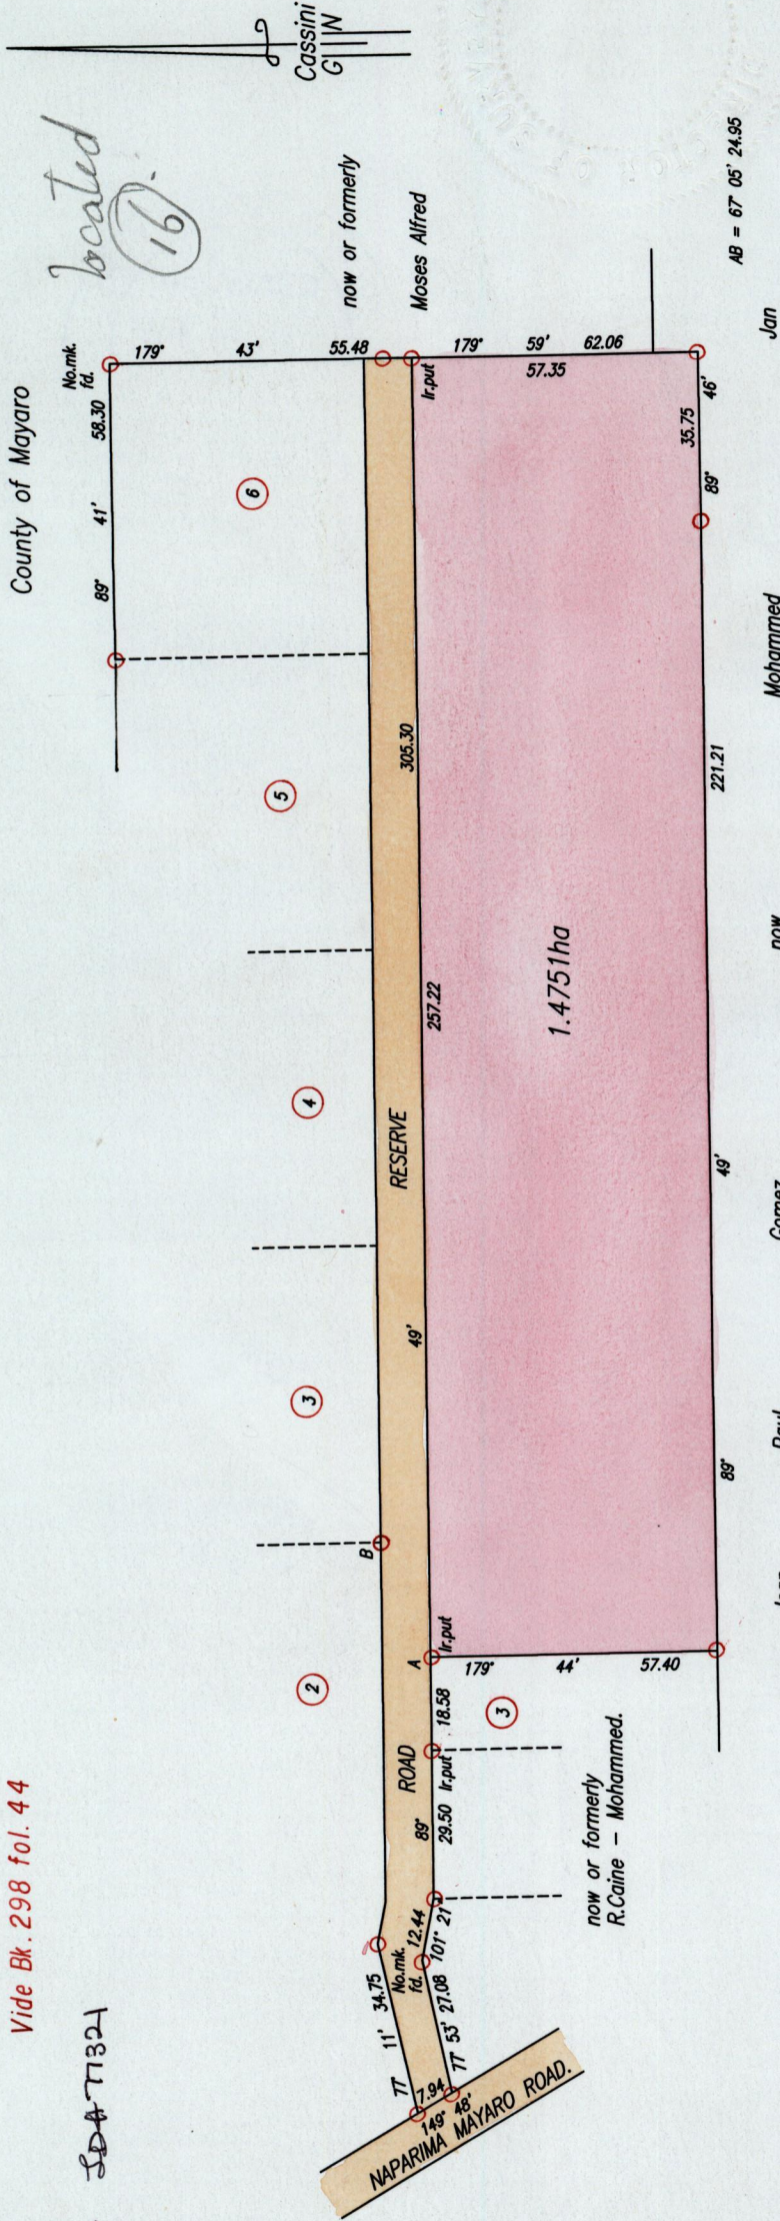

○ Denotes Iron found except otherwise stated.  
 Bearings are based on Solar Observations (Cassini Grid.)

SCALE 1:1500  
 Distances are in Metres

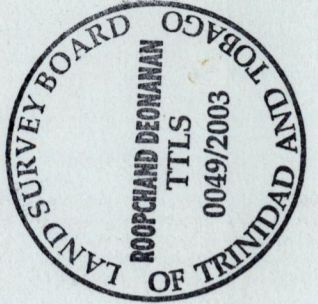

Plan of a Parcel of land coloured pink in the Ward of Guayaguayare  
 Containing one point four seven five one hectares.

Surveyed by me, with due authority, in July, 2003, for Rosina Caine - Mohammed.  
 In accordance with Regulation 25(1) of the Land Surveyors' Regulations 1998,

I certify that this plan is correct.

.....  
 Rosina Caine  
 Trinidad & Tobago Land Surveyor . 18th July . 2003  
 PATH = E:\700 C:\Drawings (Rosina.dwg)

Entered