


Ward of Guayaguayare
 County of Mayaro
 Cadastral Sheet (H. 5. A.) 56 B
 4/d

Reg. Deed # 13602 / 1993

Process 50477243

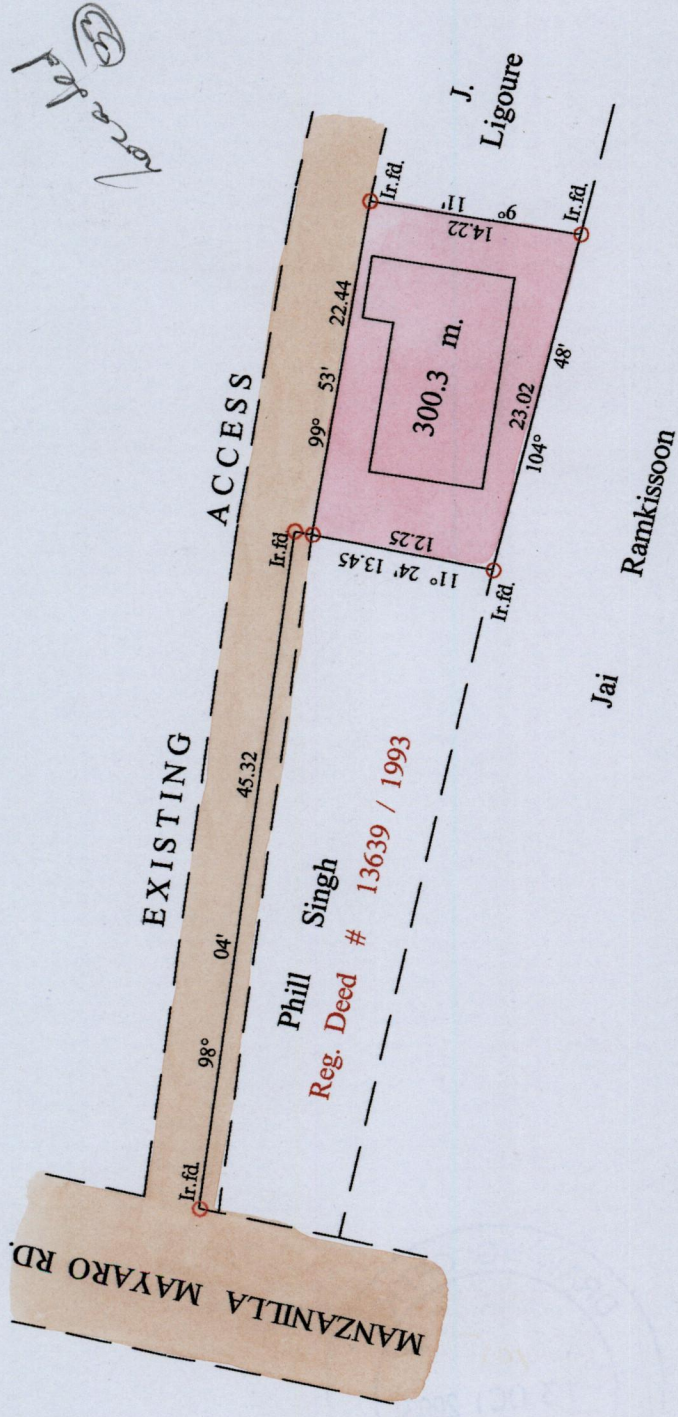


○ Denotes Iron Put Except Stated Otherwise

SCALE 1 : 500
 Distances are in metres

Note. Bearings are cassini grid based on Solar Observations
 PLAN of a Parcel of land coloured pink in the Ward of Guayaguayare
 Containing three hundred point three sq. metres
 Surveyed by me, with due authority, in Sept. 2003 for Debra Samuel
 In accordance with Regulation 25(1) of the Land Surveyor's Regulations 1998,
 I certify that this plan is correct

Entered
 Debra Samuel

Trinidad & Tobago Land Surveyor 4th October 2003

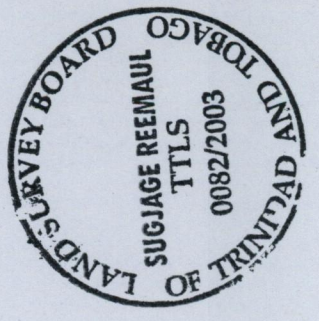

1334

166