


Ward of Guayaguayare  
 County of Mayaro

Cadastral Sheet (H. 5. A.) 56 B  
 4/d

Reg. Deed # 13602 / 1993

Process SDA T7347

*Revised*

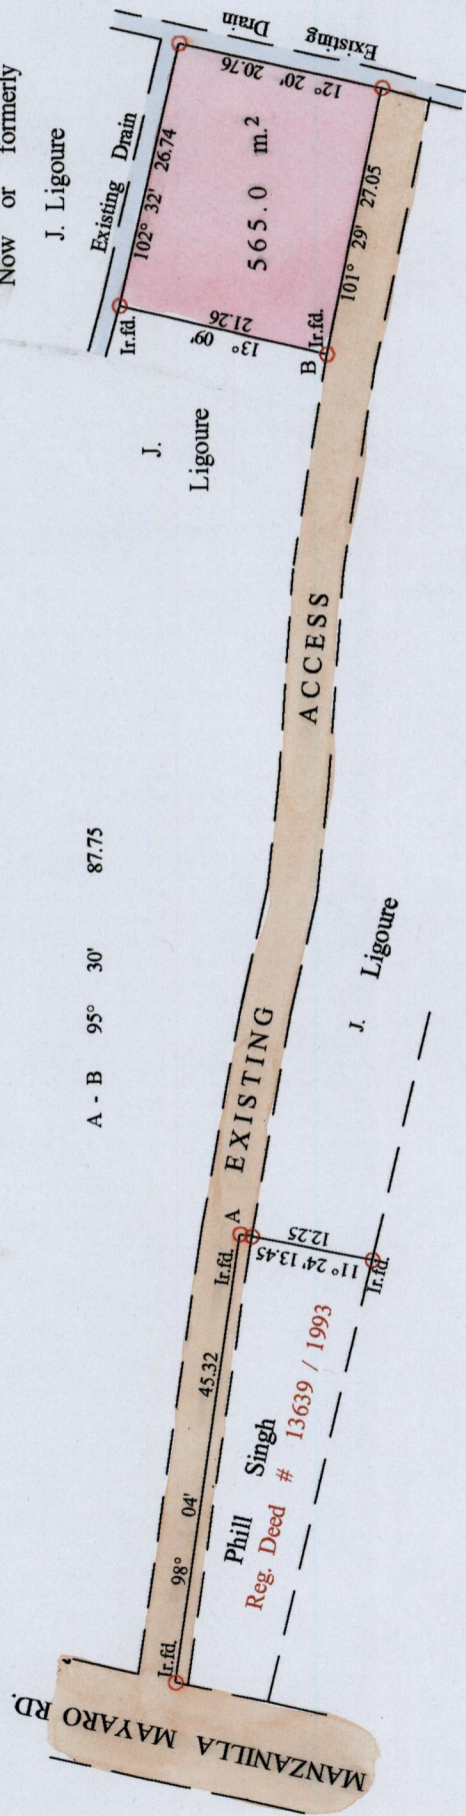

○ Denotes Iron Put Except Stated Otherwise

SCALE 1 : 750


Note. Bearings are cassini grid based on Solar Observations  
 Distances are in metres  
 PLAN of a Parcel of land coloured pink in the Ward of Guayaguayare  
 Containing five hundred and sixty five sq. metres

Surveyed by me, with due authority, in Sept. 2003 for J. Ligoure  
 In accordance with Regulation 25 (1) of the Land Surveyors' Regulations 1998,  
 I certify that this plan is correct

Entered .....

*S. Reemaul*

Trinidad & Tobago Land Surveyor ..... 4<sup>th</sup> October 2003

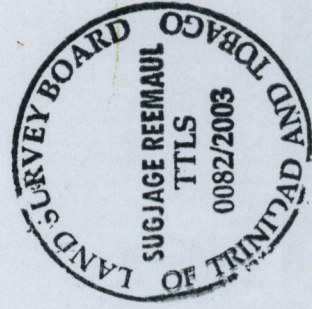

1334

167