

1334

170



Ward of Guayaguayare
County of Mayaro

Cadastral Sheet H. 5. A. 56 B
4/d

Plan MB 37 & KF 17

Process DA 77354

Keith Ligoure

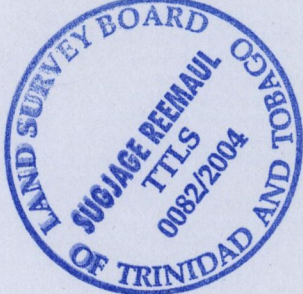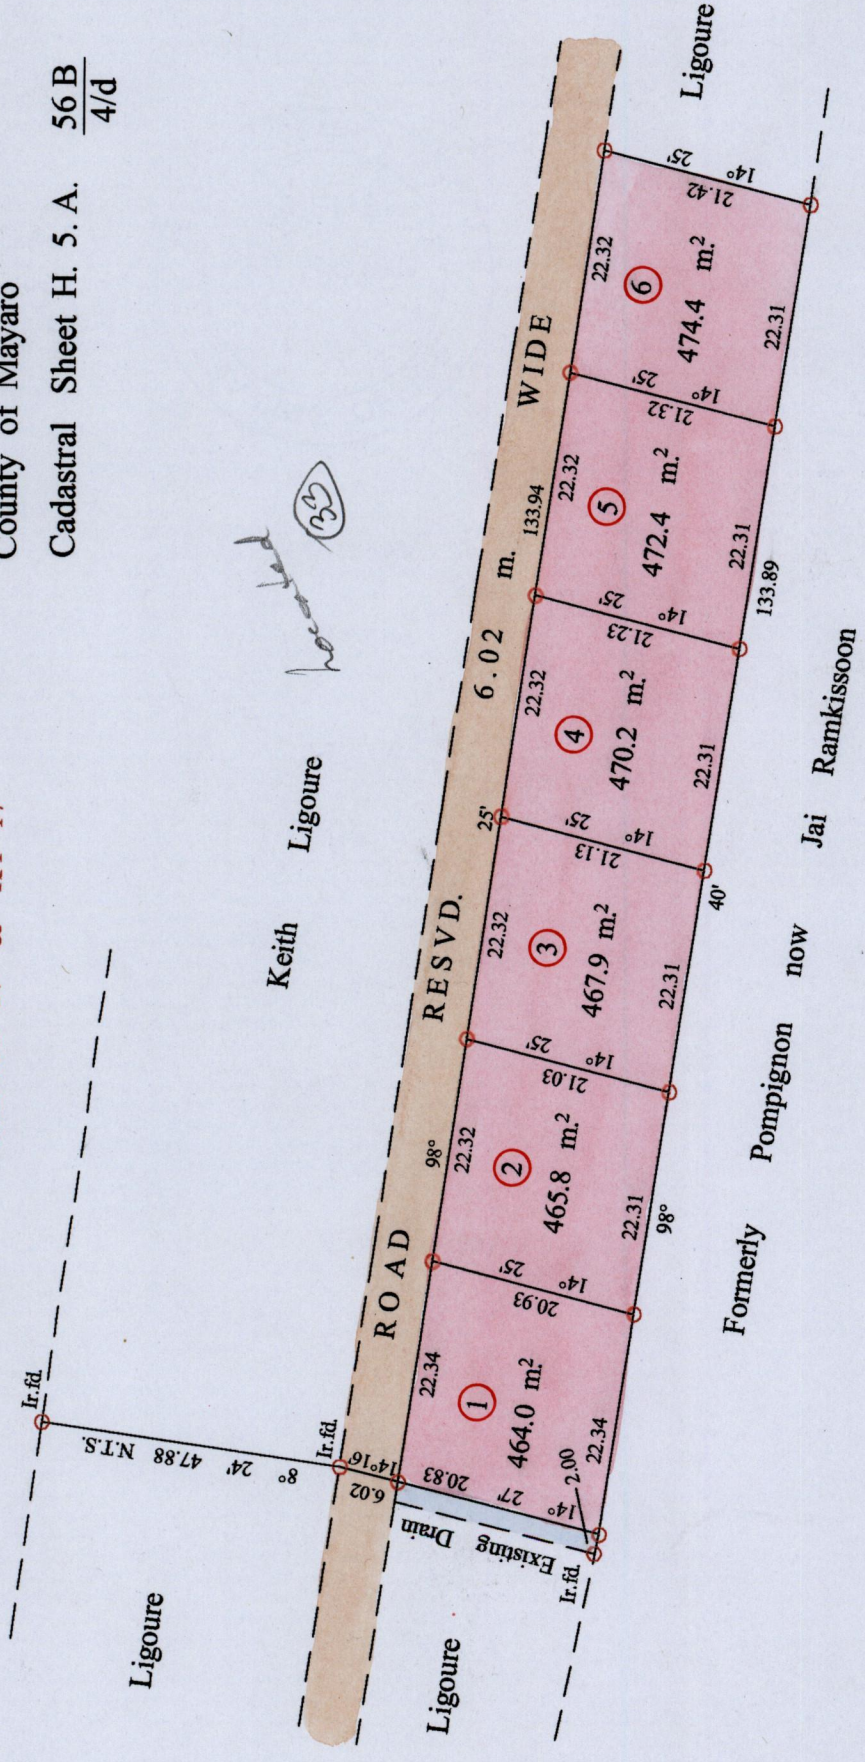

○ Denotes Iron put except otherwise stated.
 Note. Bearings are cassini grid based on Solar Observations
 Distances are in metres
PLAN of 6 Parcels of land coloured pink in the Ward of Guayaguayare
 Containing together two thousand eight hundred and fourteen point seven sq. metres
 Surveyed by me, with due authority, in July 2004 for Ligoure
 In accordance with Regulation 25(1) of the Land Surveyors' Regulations 1998,
 I certify that this plan is correct

SCALE 1 : 750

Entered *Sugjaje Ramchand*

Trinidad & Tobago Land Surveyor *1st July*.....2004

