


Ward of Guayaguayare
 County of Mayaro
 Cadastral Sheet H.5.A. 56.B. 4/c&d

Virginia Christopher
 now Murrel

U.P.R.N No.

Process ID# 77275

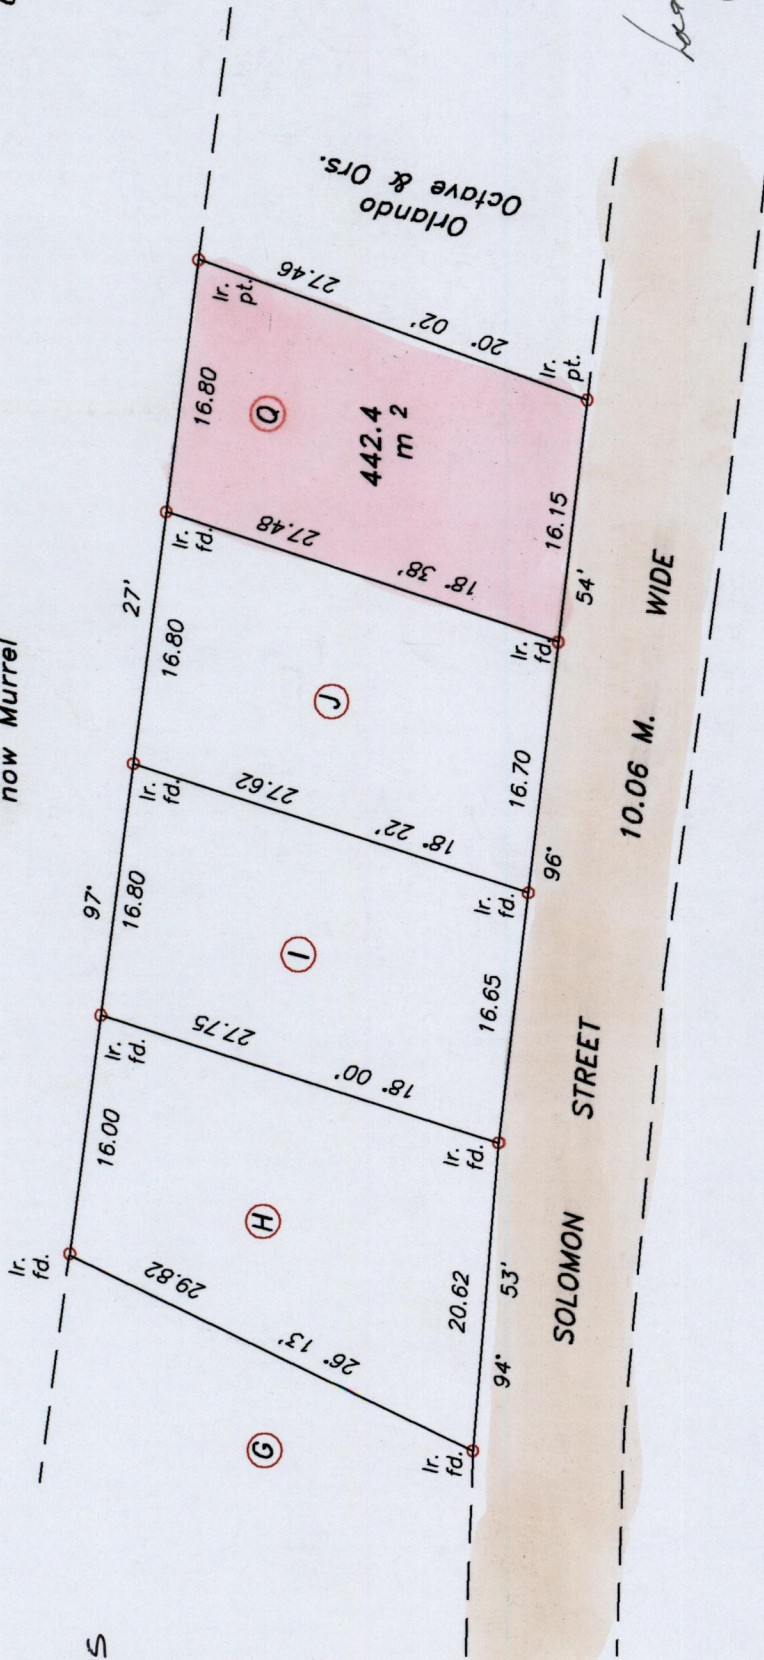

1334

173

loaded (16)

PLAN E.B. 172
 SCALE 1/500

Bearings are Cassini Grid based on Solar Observations
 Distances are in metres

Plan of a Parcel of land coloured pink in the Ward of Guayaguayare

Containing four hundred and forty two point four square metres

Surveyed by me, with due authority, in November 2003

In accordance with Regulation 25 (1) of the Land Surveyors' Regulations 1998,

I certify that this plan is correct.

Checked by.....
 Entered by
 Trinidad & Tobago Land Surveyor..... 10.11.2003

