



Process SD#77378

Cadastral Sheet H.5.A 56A
Ward of Guayaguayare 2/b
County of Mayaro

C.T. 2011 fol.243

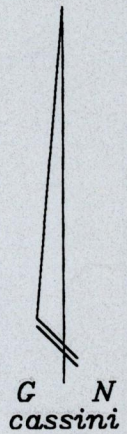

Formerly R. Cadette
then said to be
Lathmin Gopie

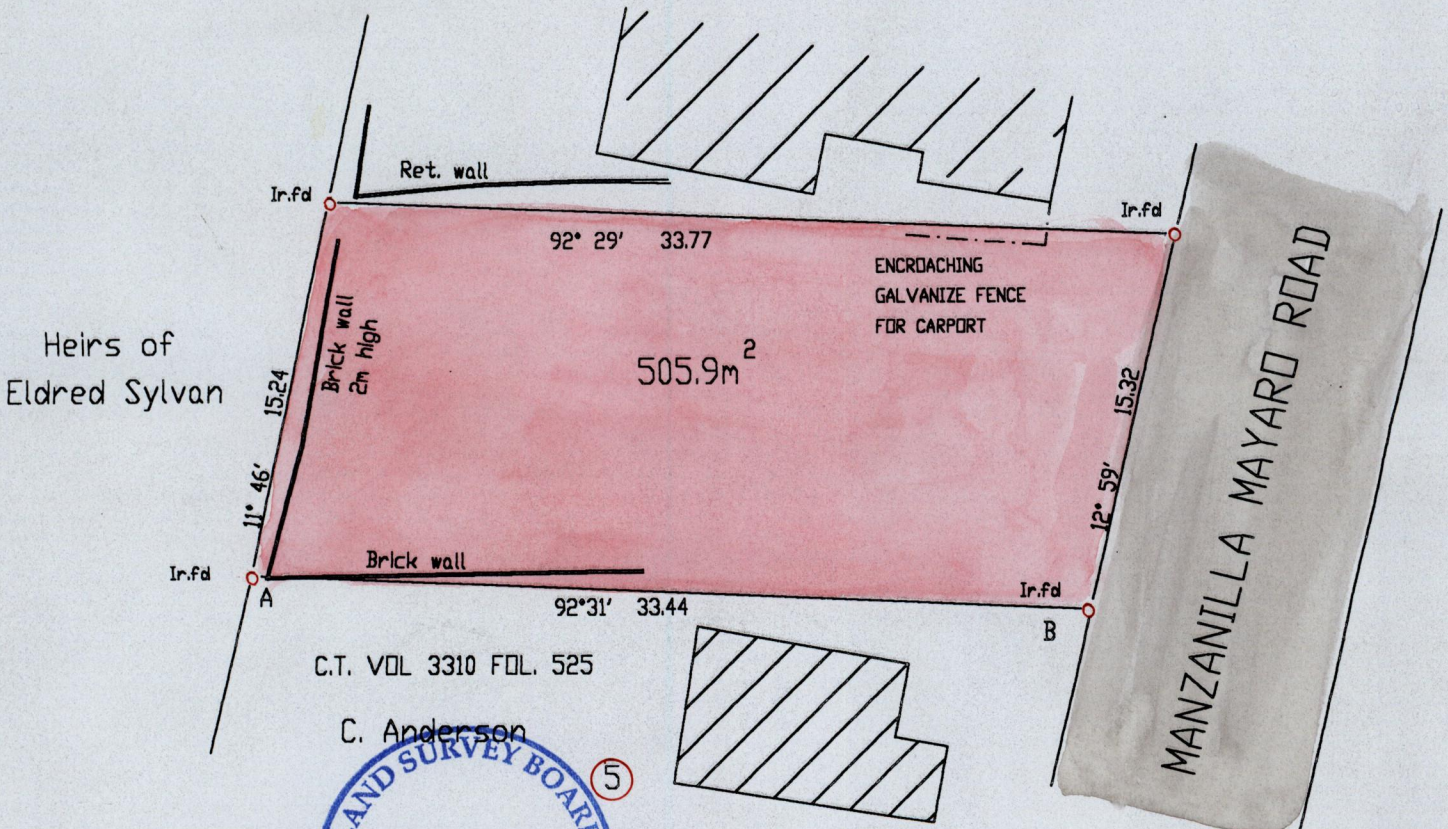

C. Anderson

C.T. VOL 3310 FOL. 525

ARNOLD RAMON-FORTUNE
TTLS
0023/2003

SCALE 1/300

A-B 92°31' 33.44
Bearings based on Marks fd.

Distances are in metres

PLAN of a Parcel of land coloured pink in the Ward of Guayaguayare
Containing five hundred and five point nine square metres
Surveyed by me with due authority in March 2003 at the request of Enid Holder
In accordance with Regulation 25(1) of the Land Surveyors' Regulations 1998,
I certify that this plan is correct.

Checked by.....

Arnold A.J. Ramon Fortune

Entered.....

Trinidad & Tobago 3rd APRIL 2003
Land Surveyor

e.ho

Not Located