
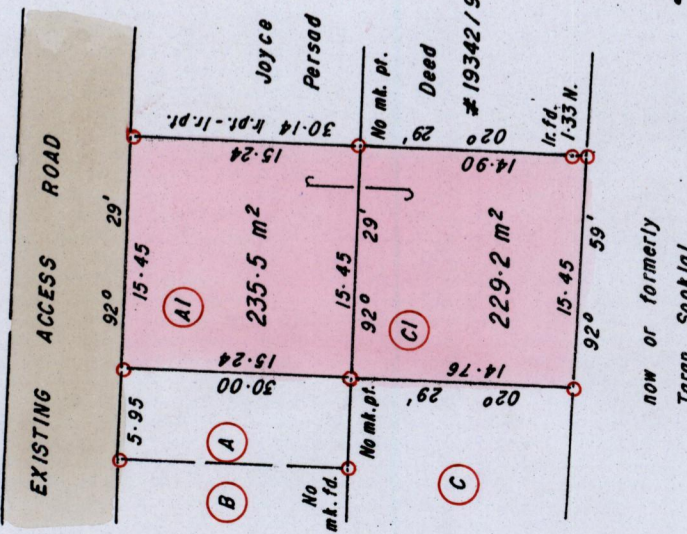



1334

1336

Ward of Guayaguayare
County of Mayaro
Cadastral Sheet H.5.A., 56B
4/d
Ref. Deed # 6296 / 92

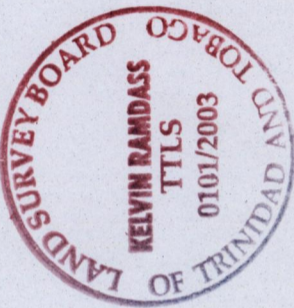

INSET
Scale 1 / 500

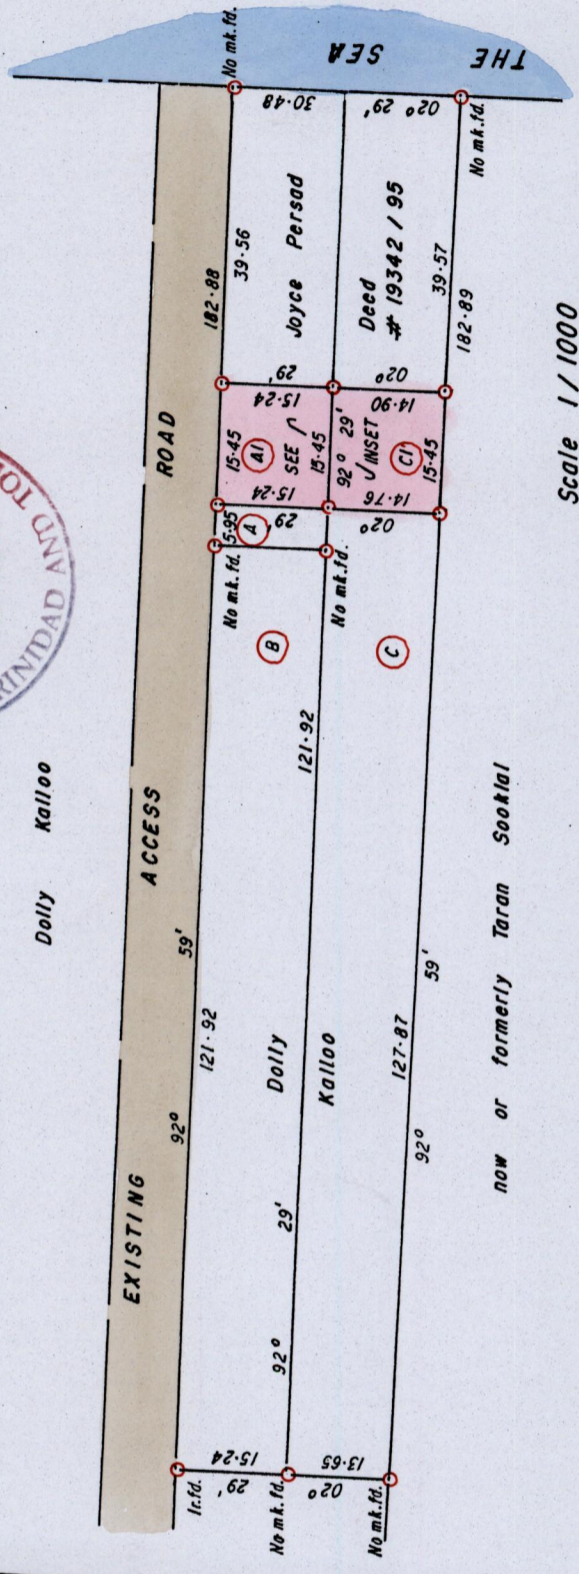

Scale 1 / 1000

Bearings are Cassini Grid based on Solar Obs.

Note: To Obtain compass bearings add/subtract minutes.

Distances are in METRES
PLAN of 2 Parcels of land coloured Pink in the Ward of Guayaguayare
Containing together four hundred and sixty four point seven square metres
Surveyed by me, with due authority, in November 2003 for Deokie Belsario
In accordance with Regulation 25 (1) of the Land Surveyors' Regulations 1998, I certify that this plan is correct.

not located.

Distances are in METRES

SCALE 1/1000 & 1/500 (INSET)

○ Denotes Iron put unless otherwise stated

Entered on.....
Trinidad and Tobago Land Surveyor2011/11.....2003

Kelvin Ramdass