


Process ID# 77443

Ward of Guayaguayare

County of Mayaro

Cadastral Sheet (E.24.N.) 56.C.

3/c

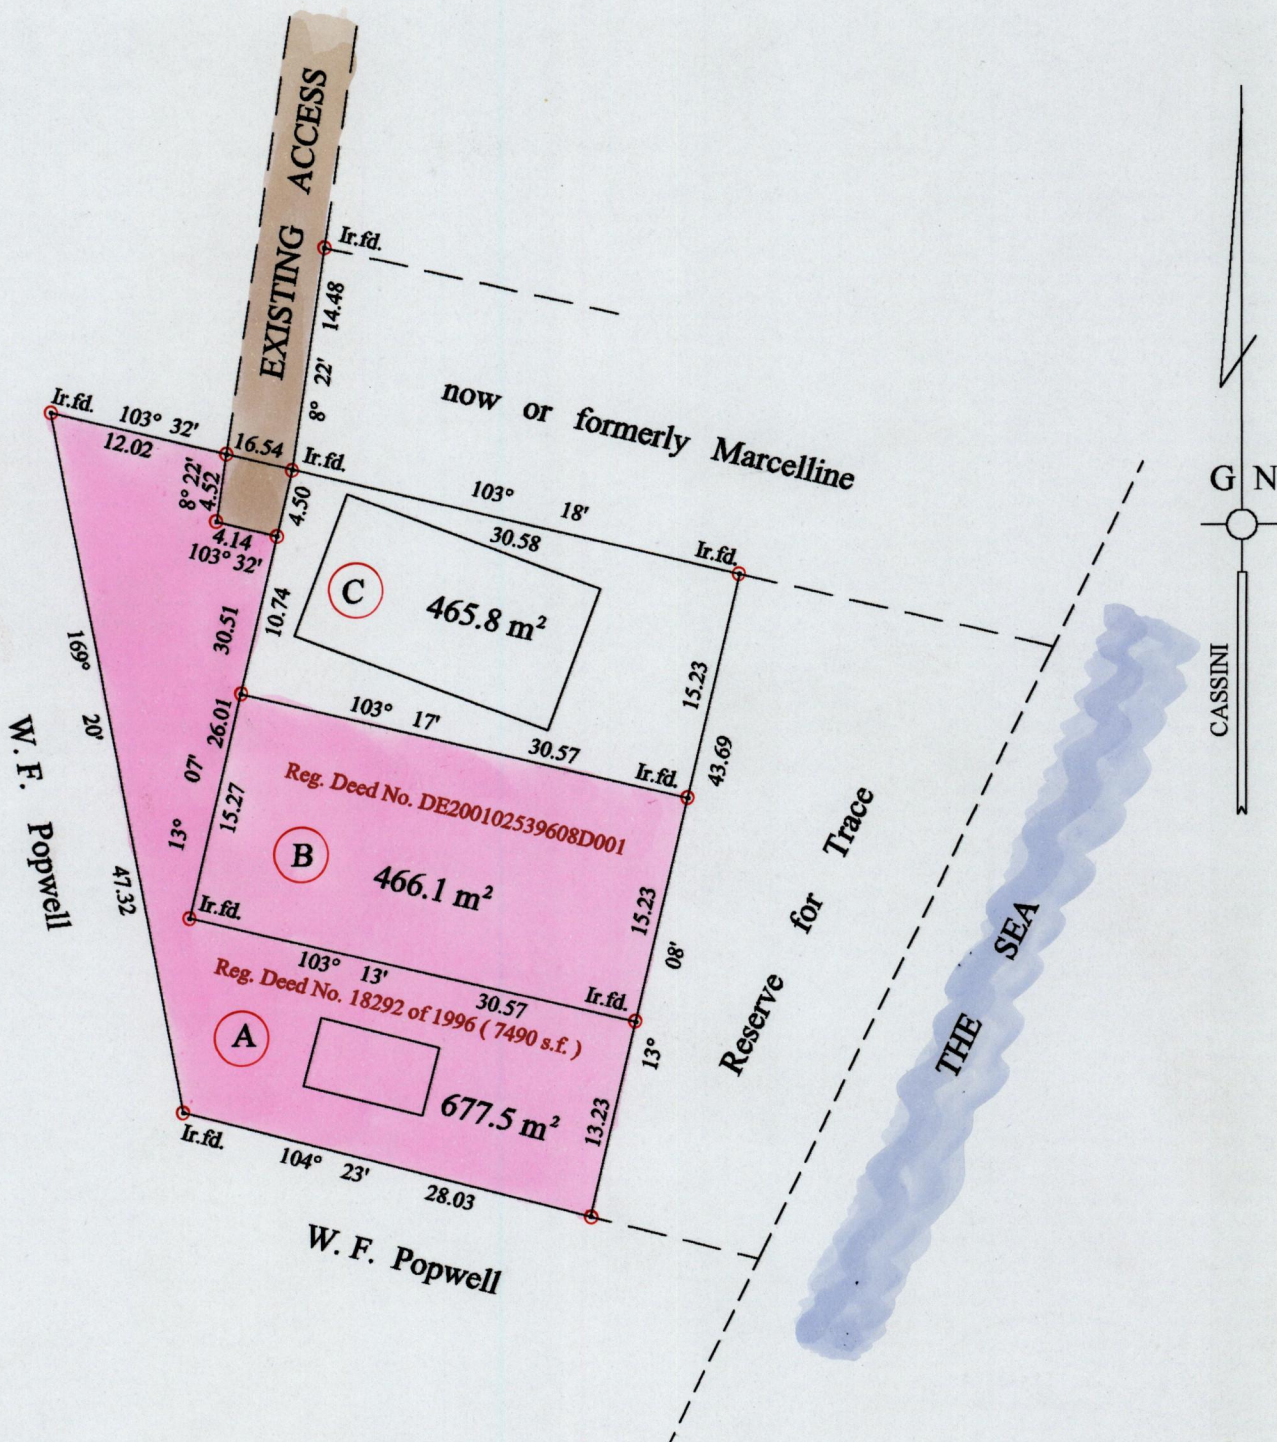

Lots A & B to be Amalgamated

Located
(12)

Vide Bk. 1036 fol. 51

○ Denotes Iron put except stated otherwise.

Note: Bearings are cassini grid based on solar observations

SCALE : 1:500

Distances are in metres

4 FEB 2002
Lands and
Surveys
Division

PLAN of 2 Parcels of land coloured pink in the Ward of Guayaguayare
Containing together one thousand one hundred and forty three point six square metres
Surveyed by me, with due authority, in November 2001 for Mrs. Linda Morris
In accordance with Rule 25 (1) of the Land Surveyors Regulations 1998,
I certify that this plan is correct.

Entered

Trinidad & Tobago Land Surveyor 6 : 12 : 2001

