

Process ID# 77480

1334


201

Ward of Guayaguayare
County of Nariva

Cadastral Sheet H. 5. A. 56 B

Bk. 1198 fol. 33

4/b

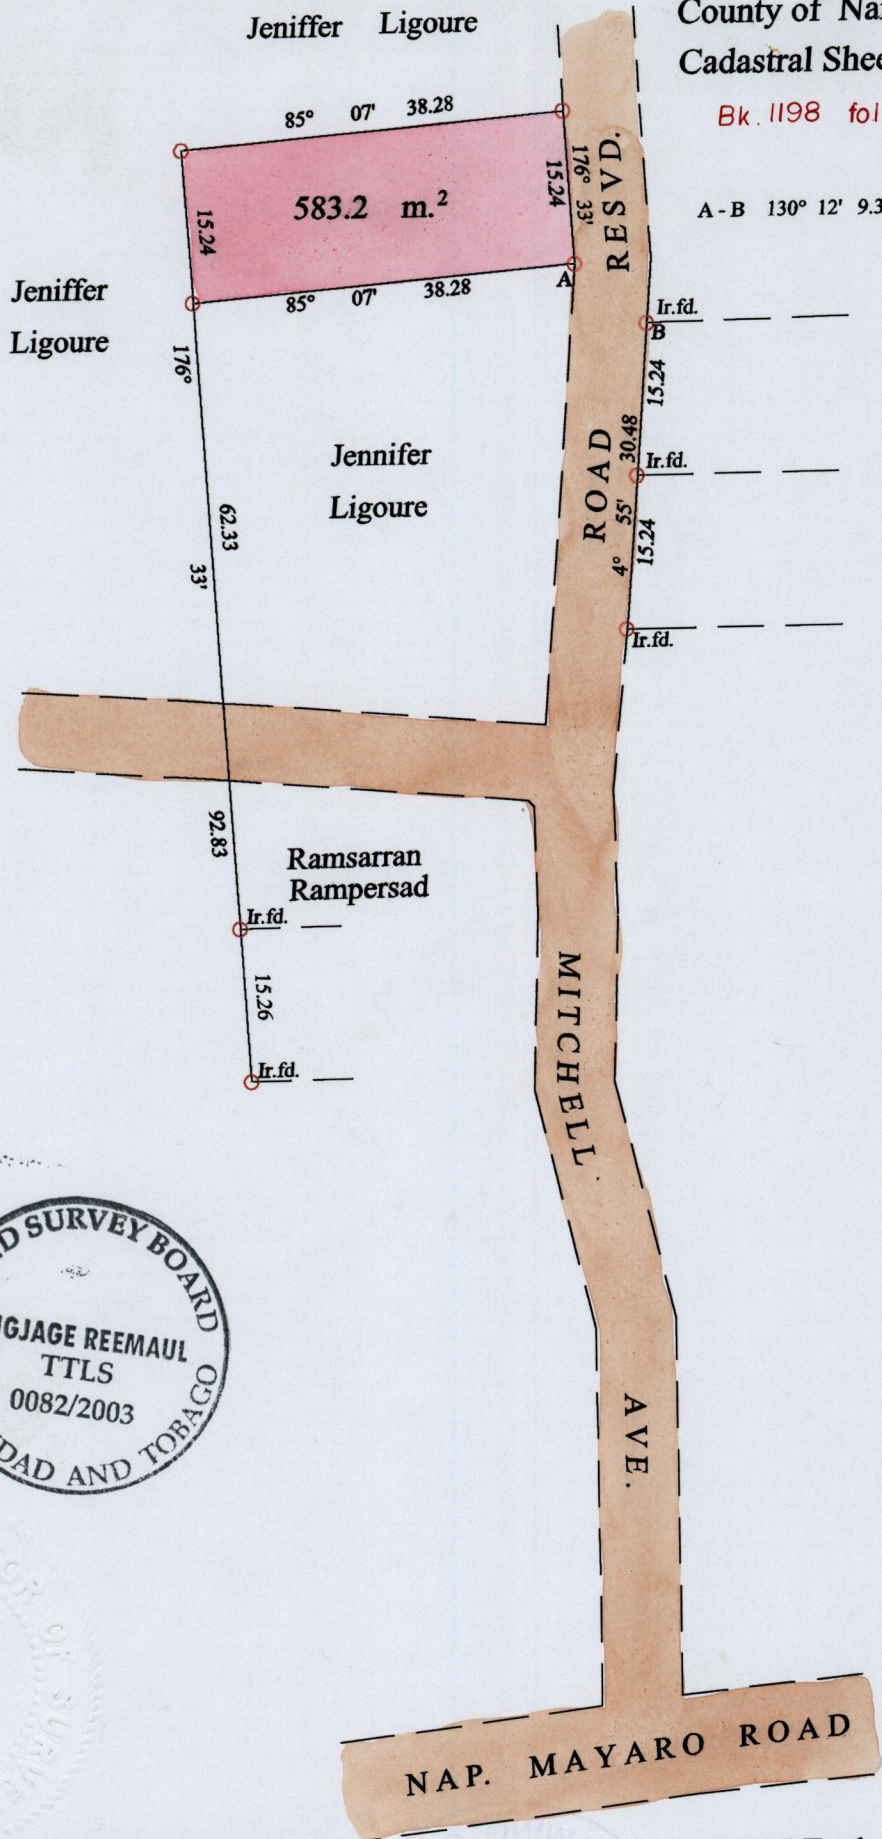

Loe led (37)



○ Denotes Iron Put Except Stated Otherwise

SCALE 1 : 750

Bearings are Cassini Grid based on Solar Observations Distances are in Metres
PLAN of a Parcel of land coloured pink in the Ward of Guayaguayare
 Containing five hundred and eight three point two sq metres.
 Surveyed by me, with due authority in, March 2003 for Dexter A. Sylvester
 In accordance with Regulation 25 (1) of the Land Surveyor's Regulations 1998,
 I certify that this plan is correct.

Entered

S. Reemaul

 Trinidad & Tobago Land Surveyor *4th April* 2003