


13834

U.P.R.N. No. ....

Process ID #171496

Ward of Guayaguayare  
 County of Mayaro  
 Cadastral Sheet H.10.A.

56E  
 4/d

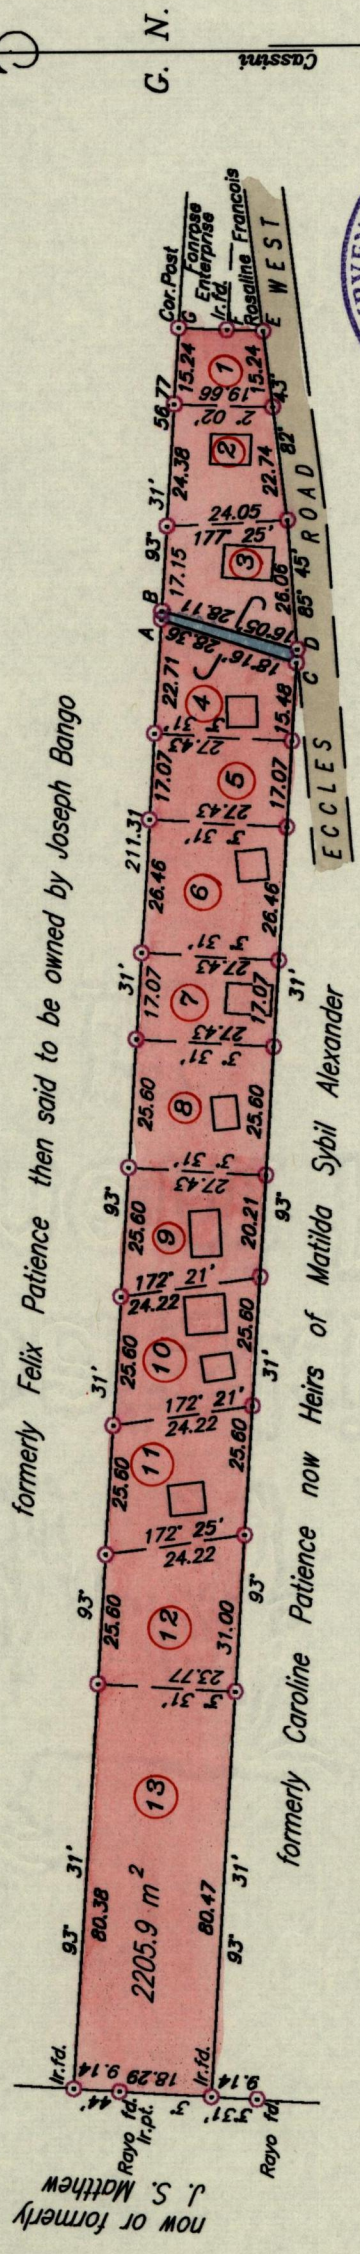


formerly Felix Patience then said to be owned by Joseph Bango

formerly Caroline Patience now Heirs of Matilda Sybil Alexander

PLOT#	AREA (sq.m.)	PLOT#	AREA (sq.m.)
1	275.7	7	468.2
2	512.1	8	702.2
3	548.5	9	628.6
4	523.9	10	702.0
5	468.2	11	702.0
6	725.8	12	776.2

A - B	93°	31'	1.65
C - D	93°	31'	2.74
E - F	2°	42'	7.19
F - G	2°	42'	9.60

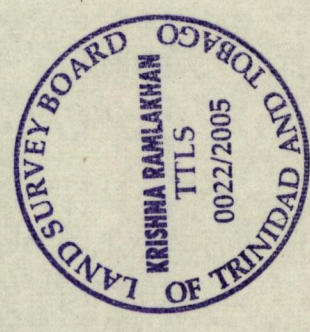

References: Bk.799 Fol.242  
 Deed No.2838 of 1987

Scale: 1/1,500

Distances are in metres.

⊙ Denotes Iron put unless stated otherwise. Bearings are based on Solar Observations.

PLAN of a parcel of land coloured pink in the Ward of Guayaguayare

Containing Zero point nine two three nine hectare,

Surveyed by me, with due authority, in September 1993 as requested by Rosaline Francois.

In accordance with Regulation 25[1] of the Land Surveyors' Regulations 1998, I certify that this plan is correct.

Entered .....

*Devid*  
 Trinidad & Tobago Land Surveyor.....28th April.....2005