
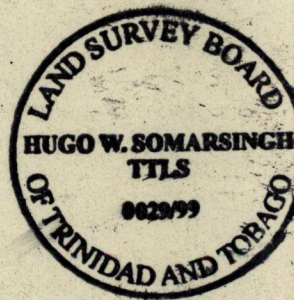


Process ID# T6770  
A N<sup>o</sup> 5554

Cadastral Sheet H. 5. A.  $\frac{56B}{4/c}$   
Ward of Guayaguayare  
County of Mayaro

184

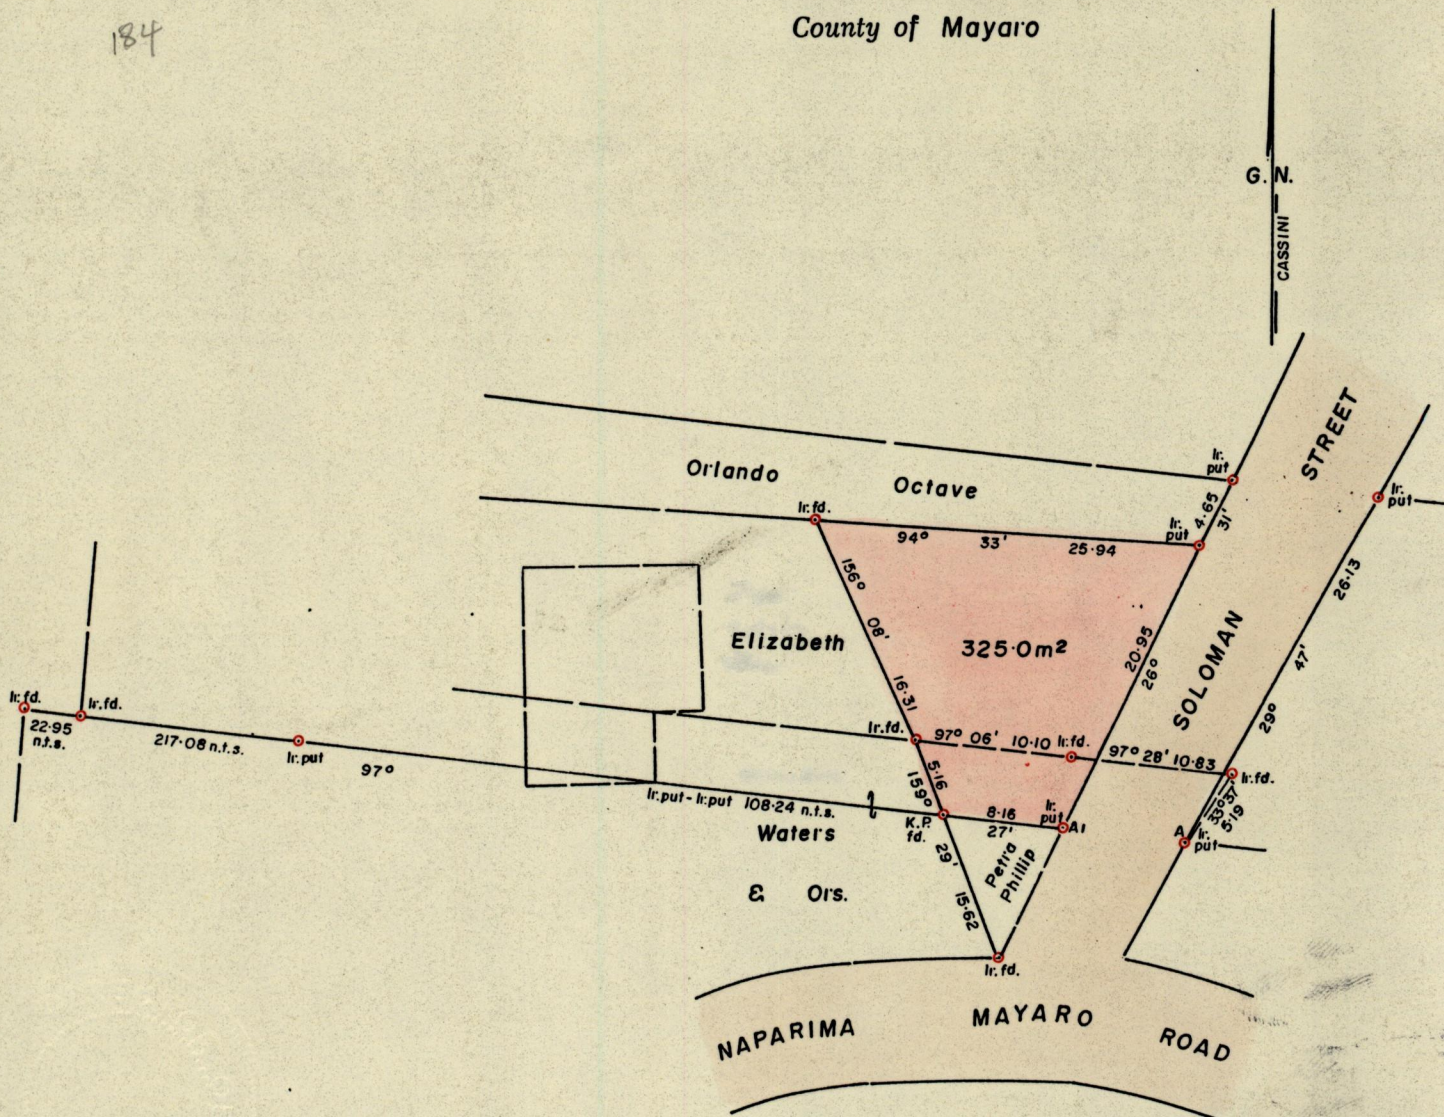

not located

A1 - A 97° 27' 8.00

SCALE 1 : 500

Bearings based on Solar Observations add

Note: To obtain compass bearing subtract minutes Distances are in metres

PLAN of a Parcel of land coloured pink in the Ward of Guayaguayare  
Containing three hundred and twenty five square metres

Surveyed by me, with due authority, in June 1999 for Orlando Octave.  
in accordance with Rule 25(1) of the Land Surveyors' Regulations 1998, I certify that this plan is correct.

Entered  
Land Surveyor, Trinidad and Tobago  
*Hugo W. Somarsingh*  
26th June 1999  
99-6-29